



NORTH - EAST ELEVATION

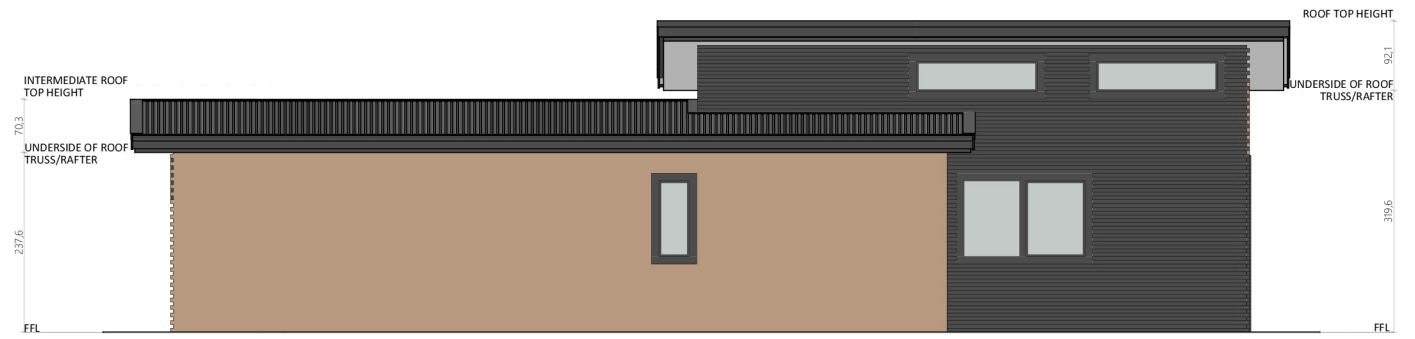

SOUTH - EAST ELEVATION

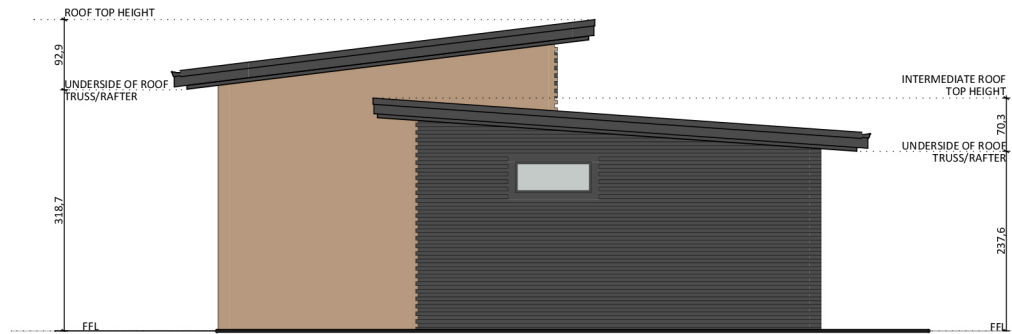

SOUTH - WEST ELEVATION



NORTH - WEST ELEVATION