



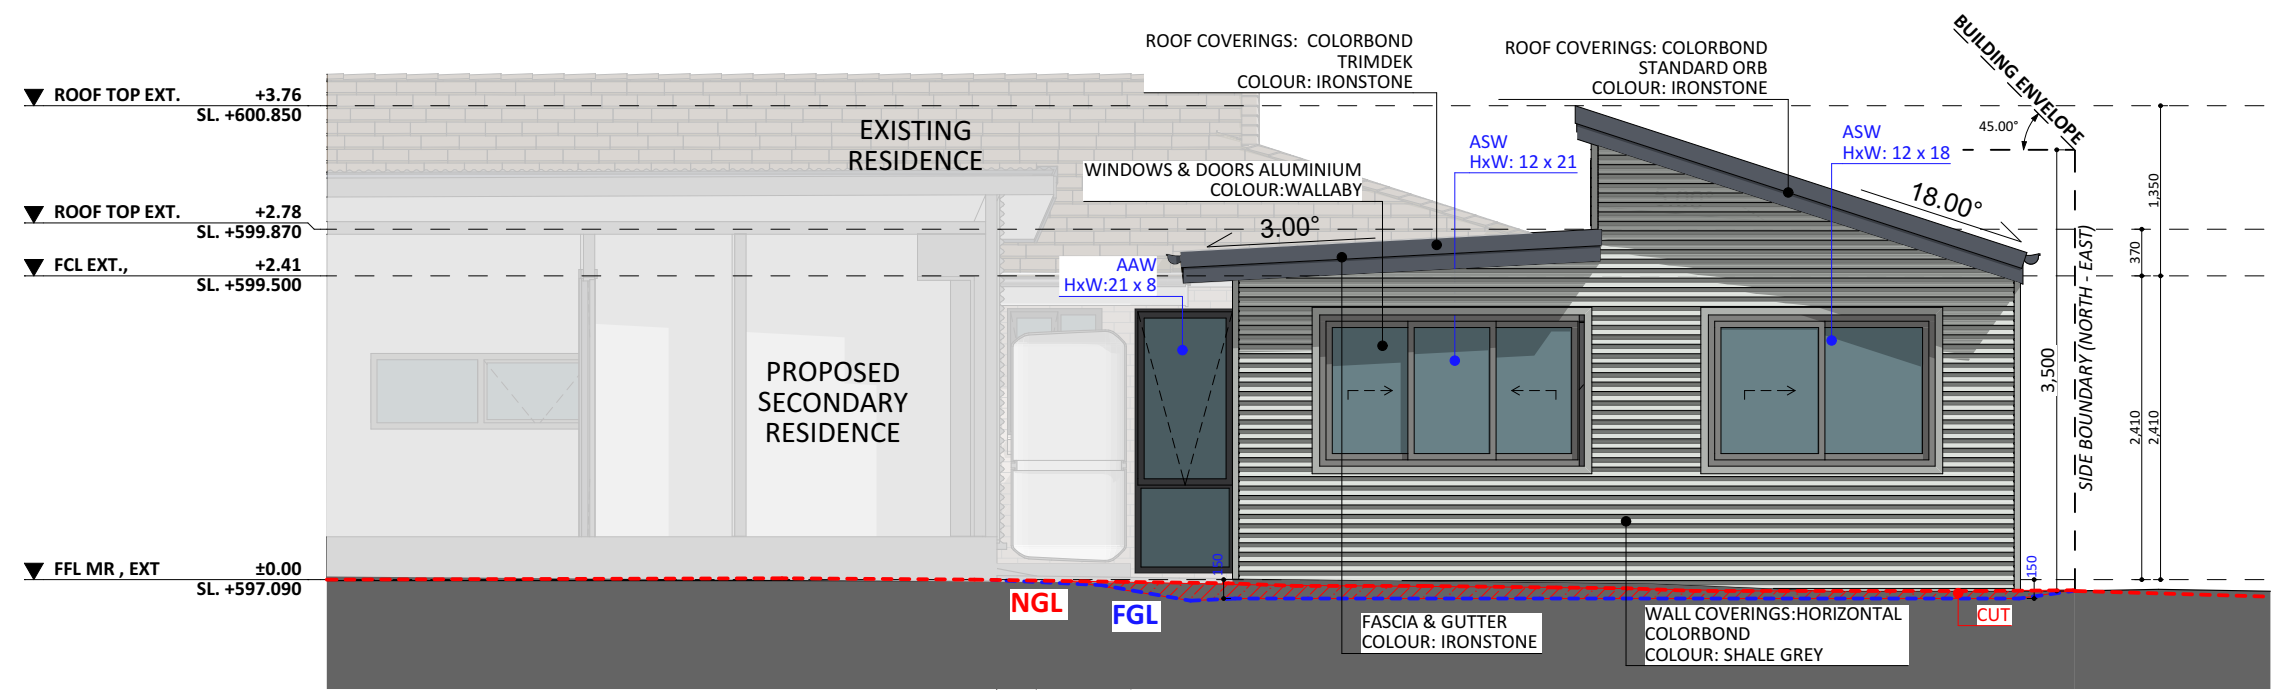

NORTH - WEST ELEVATION

1:60

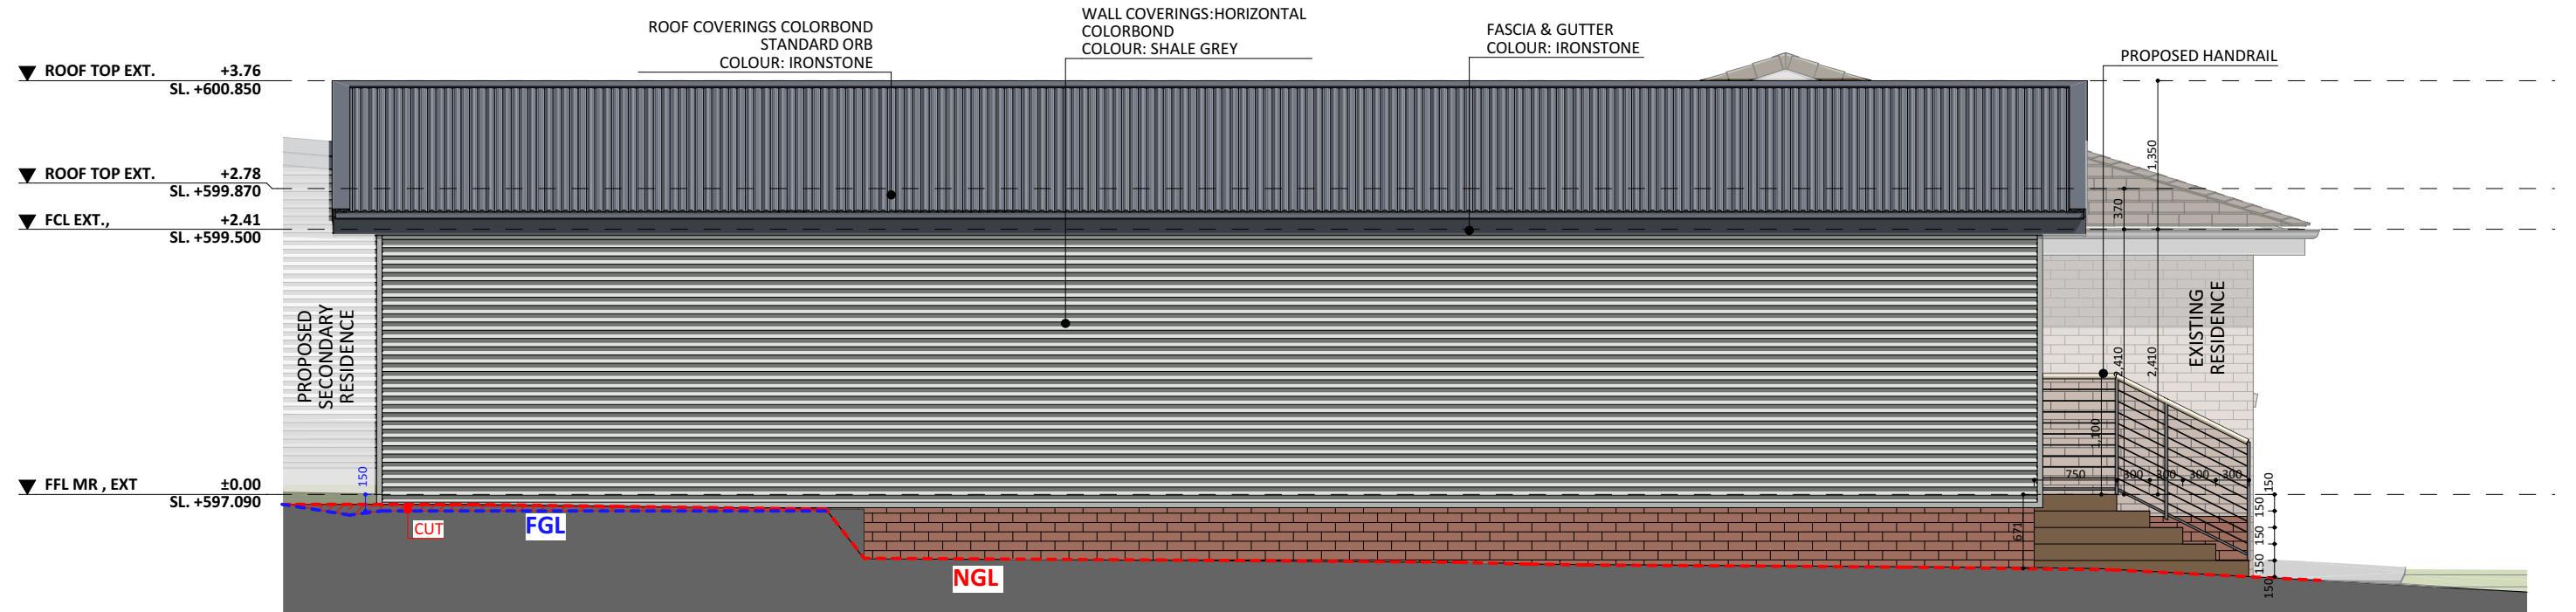

NORTH - EAST ELEVATION

1:60

