



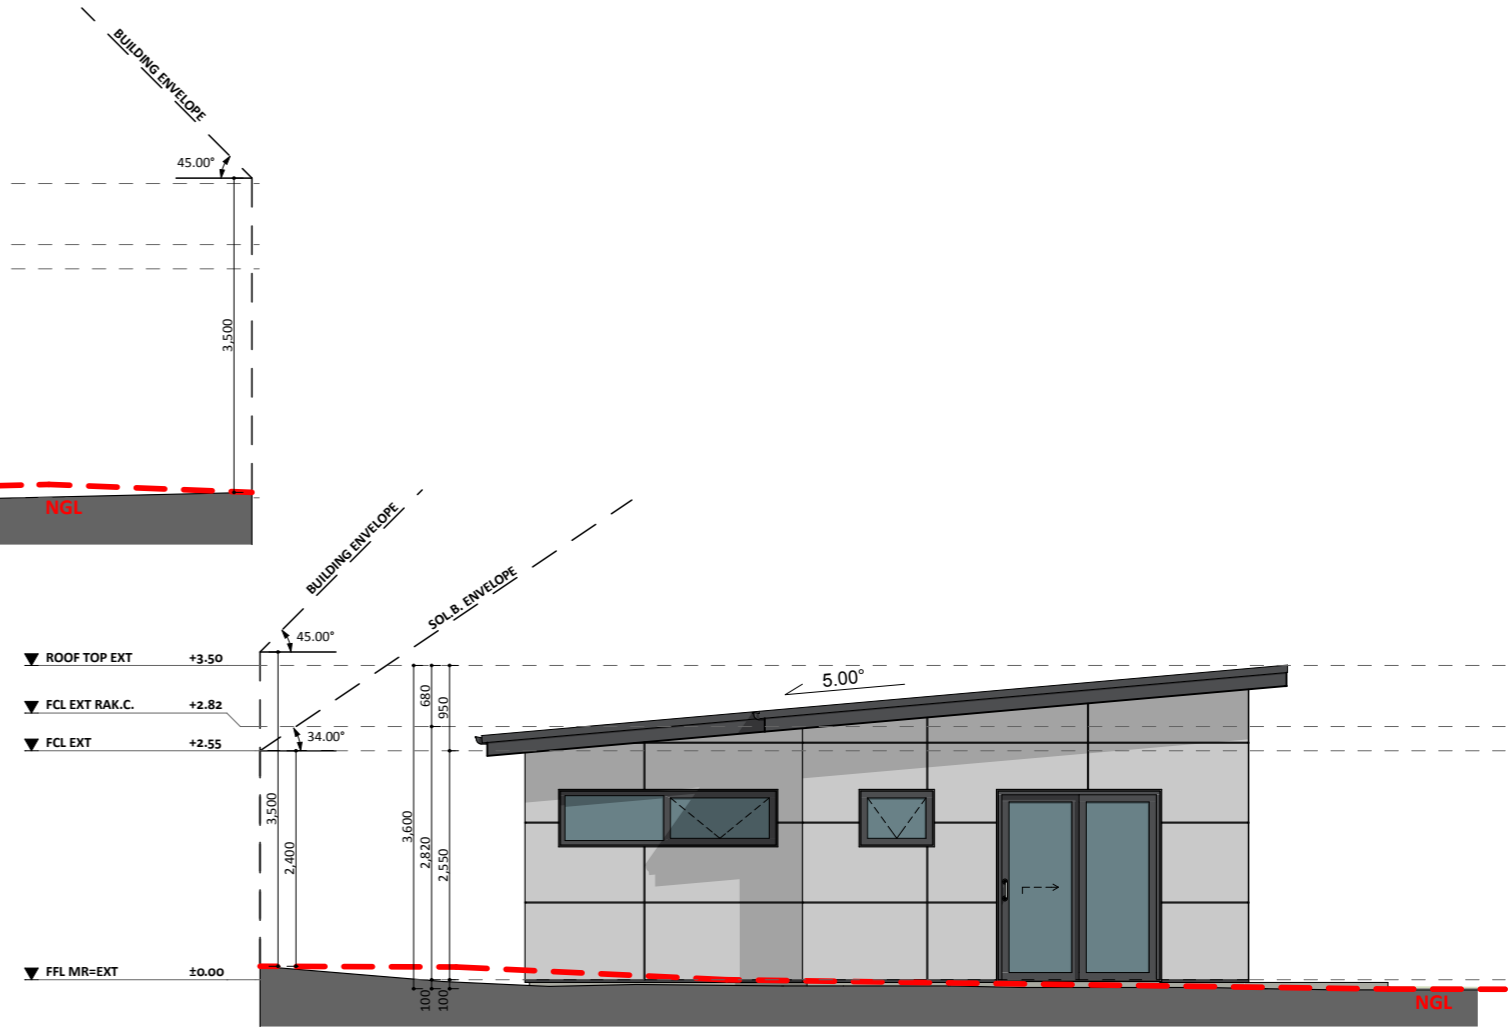


SOUTH-EAST ELEV.

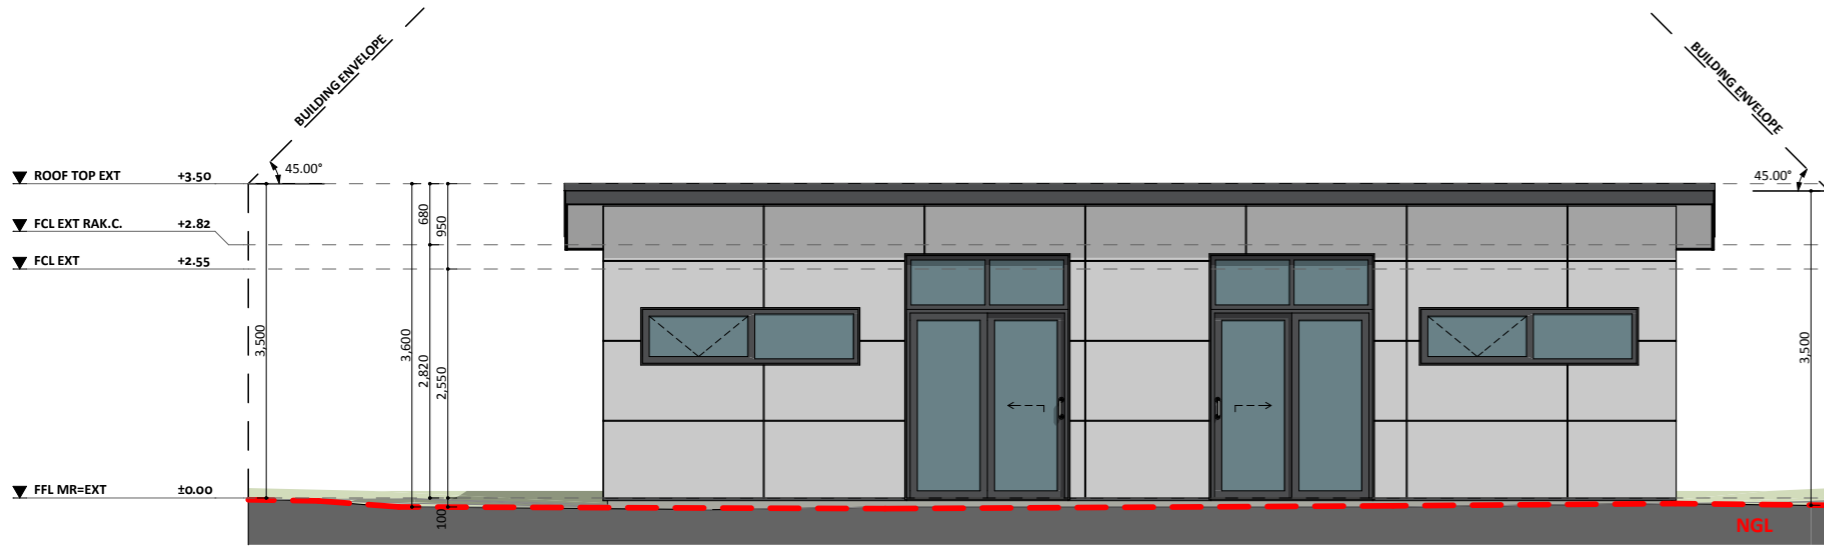

NORTH-EAST ELEV.



NORTH-WEST ELEV.

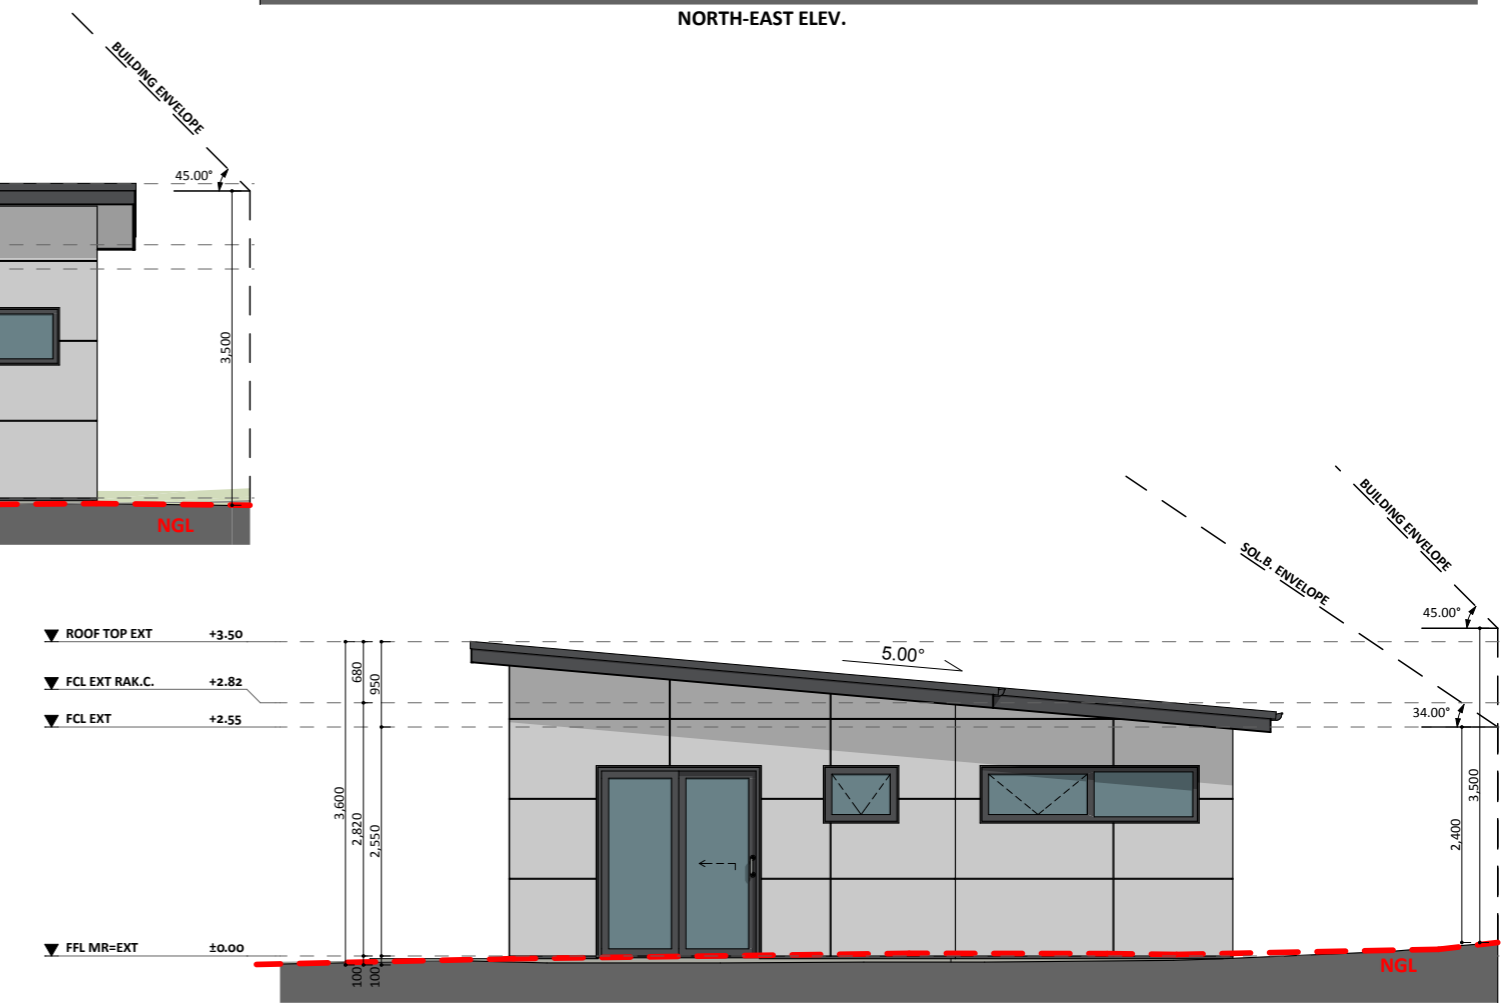

SOUTH-WEST ELEV.