



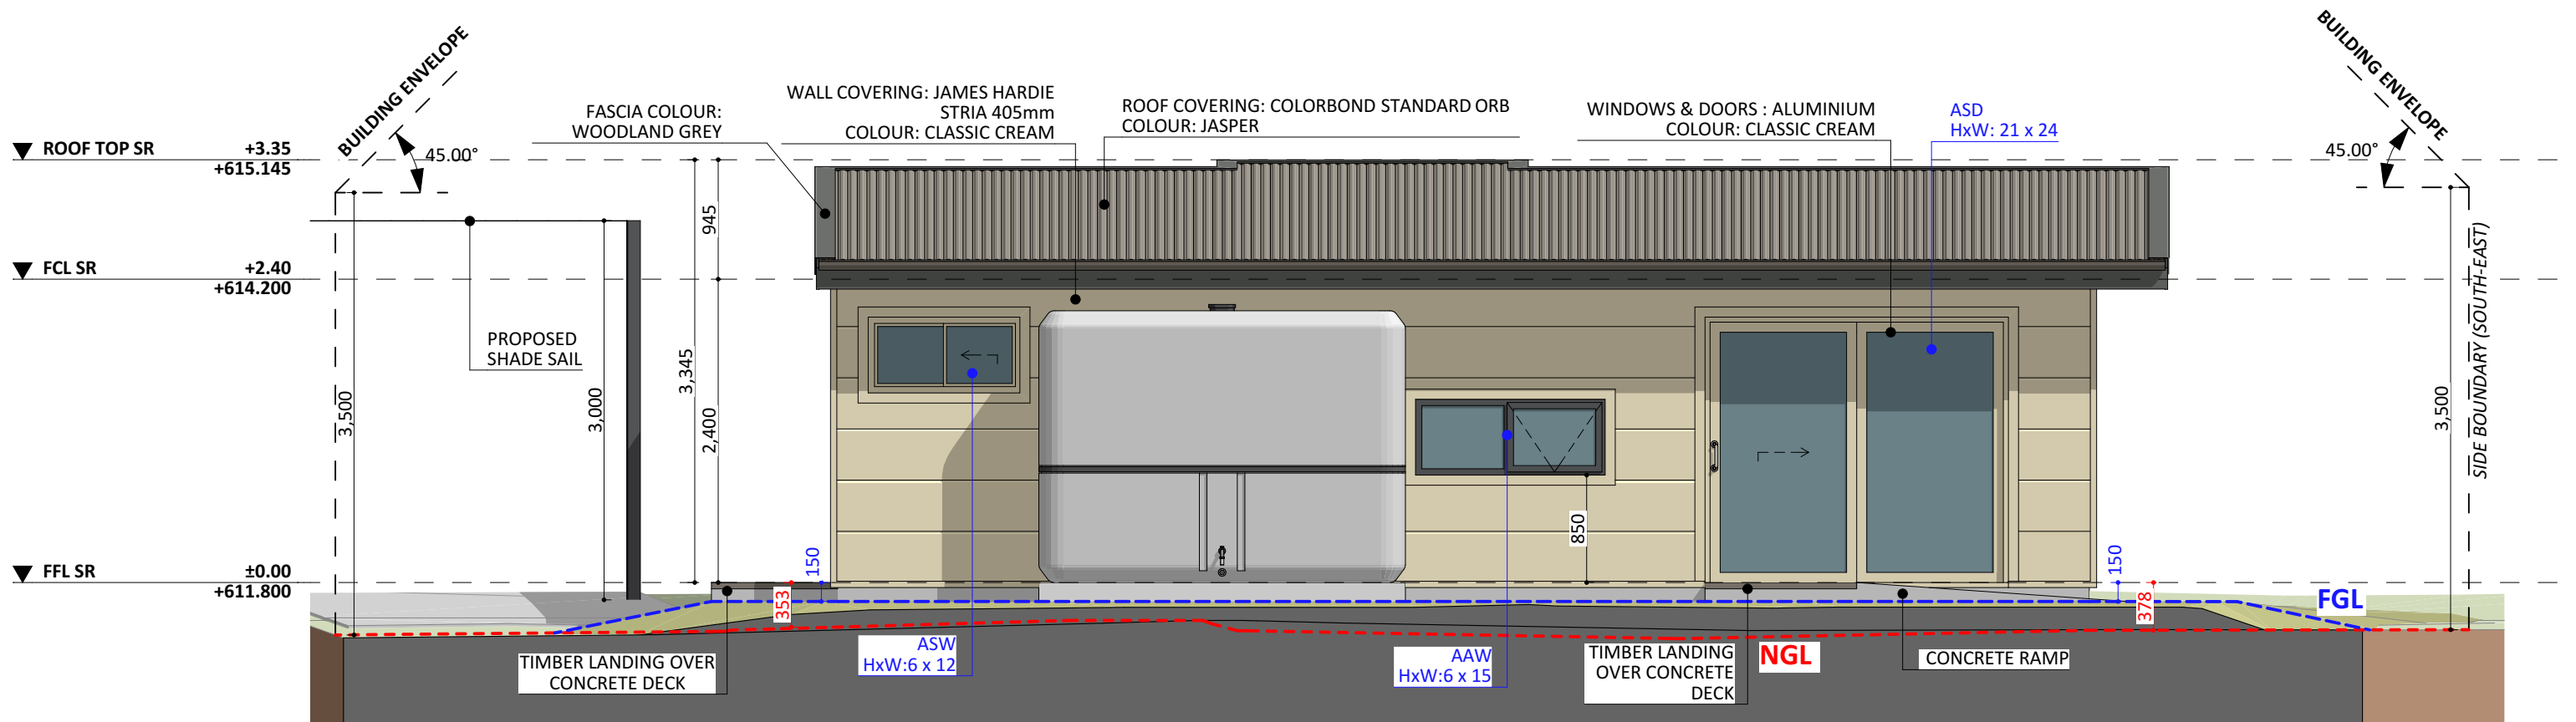


NORTH -EAST ELEVATION

1:50

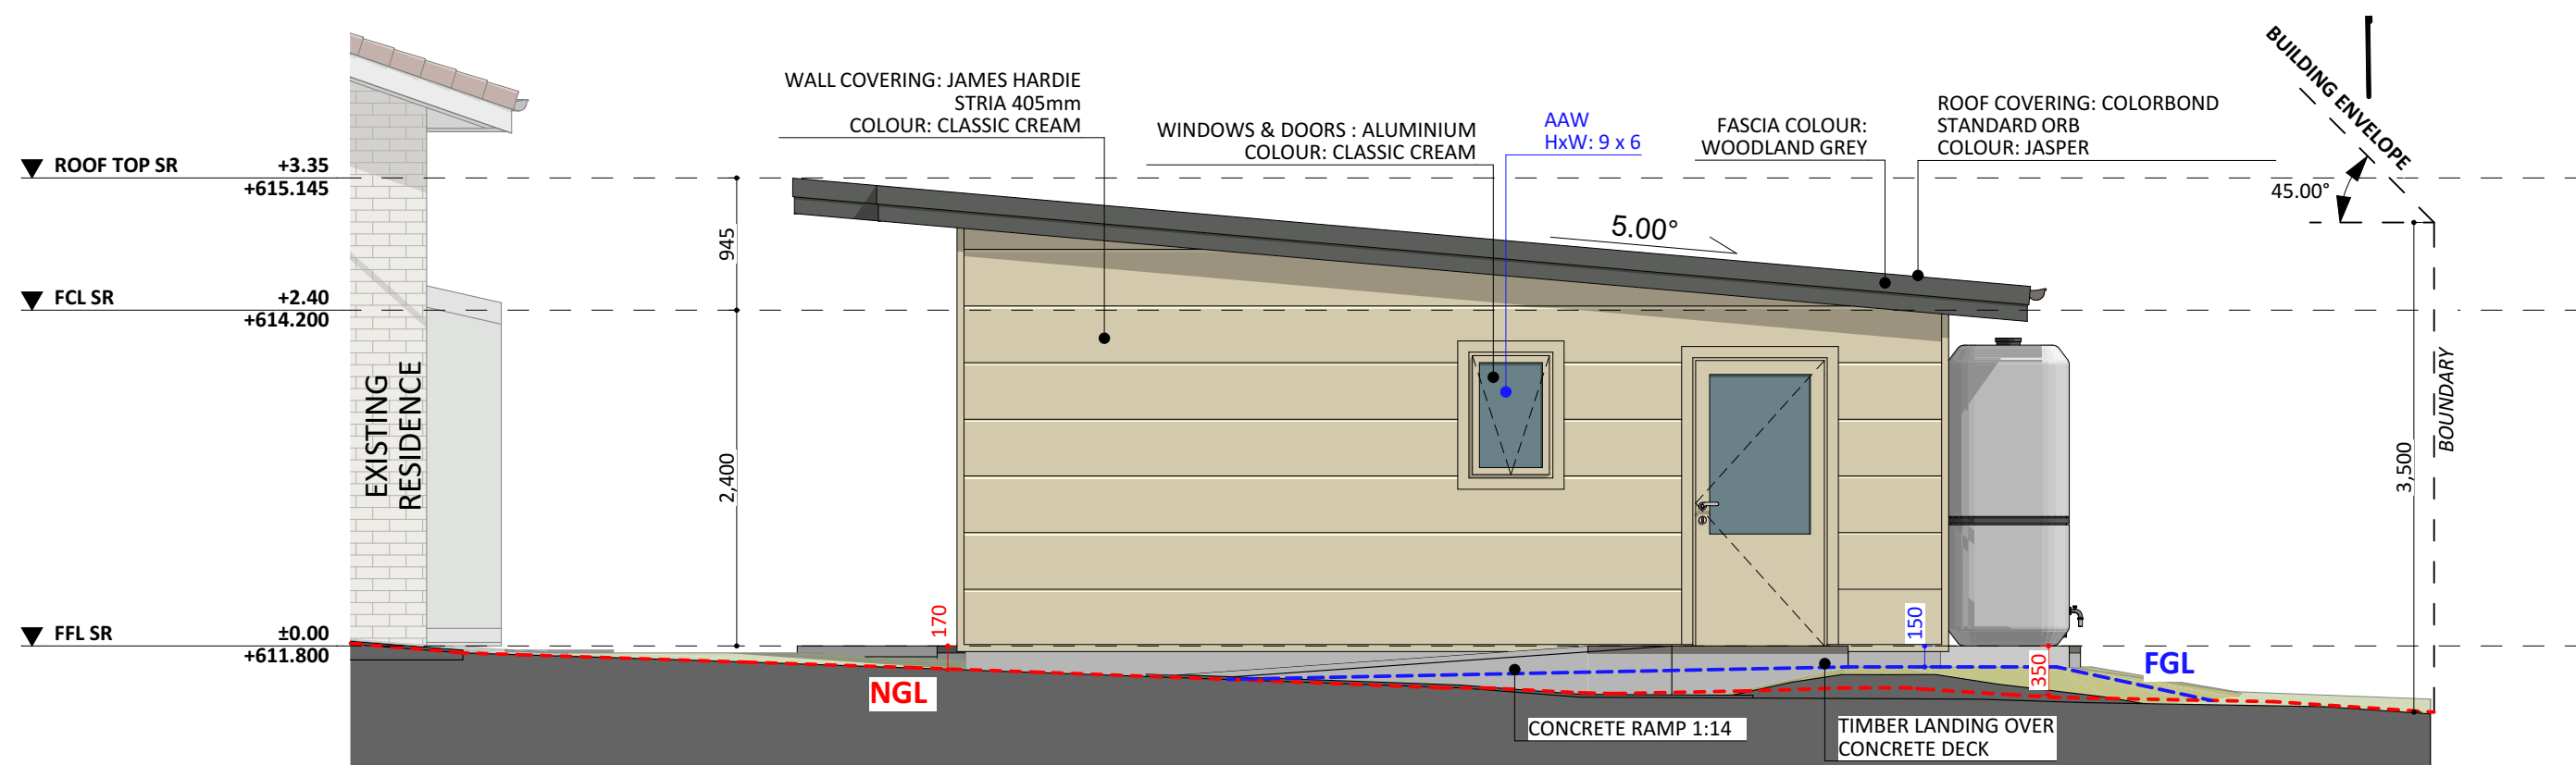


SOUTH -EAST ELEVATION

1:50

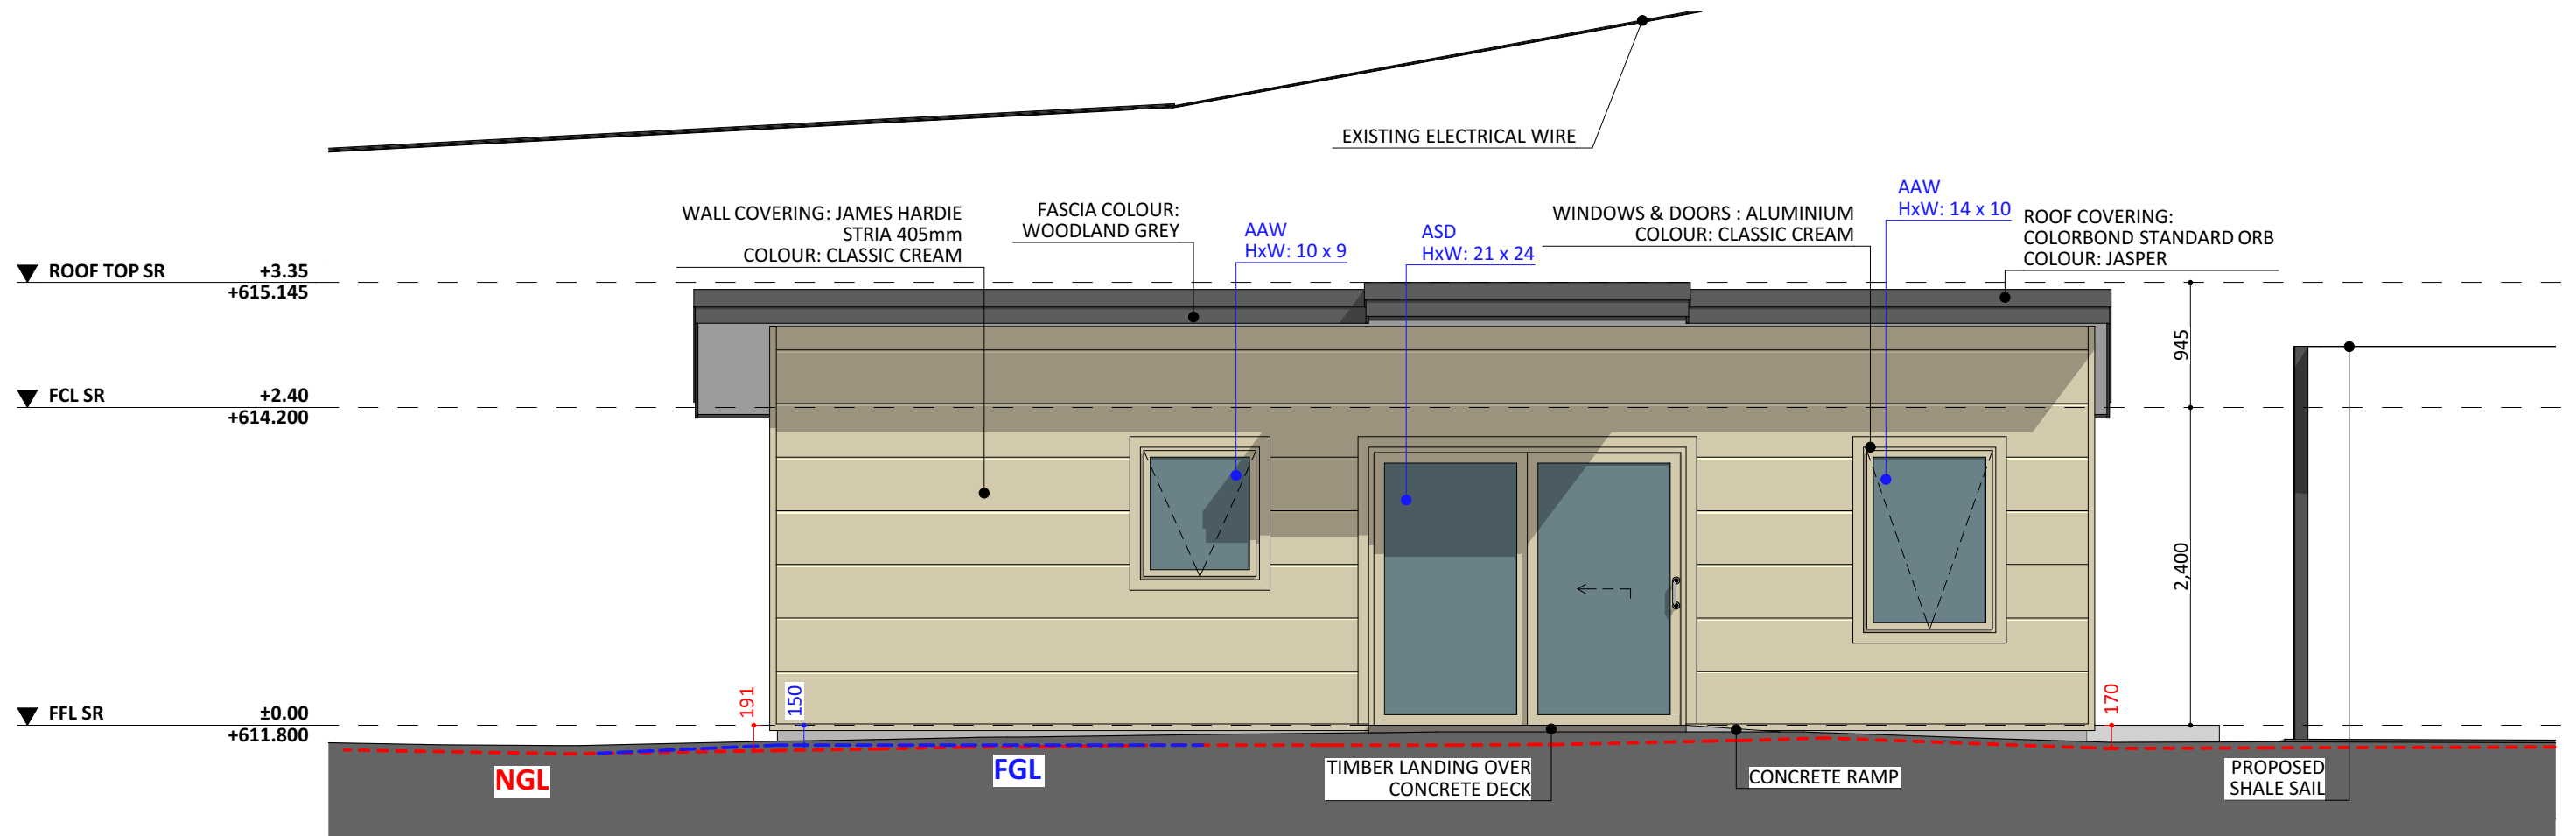

SOUTH -WEST ELEVATION

1:50

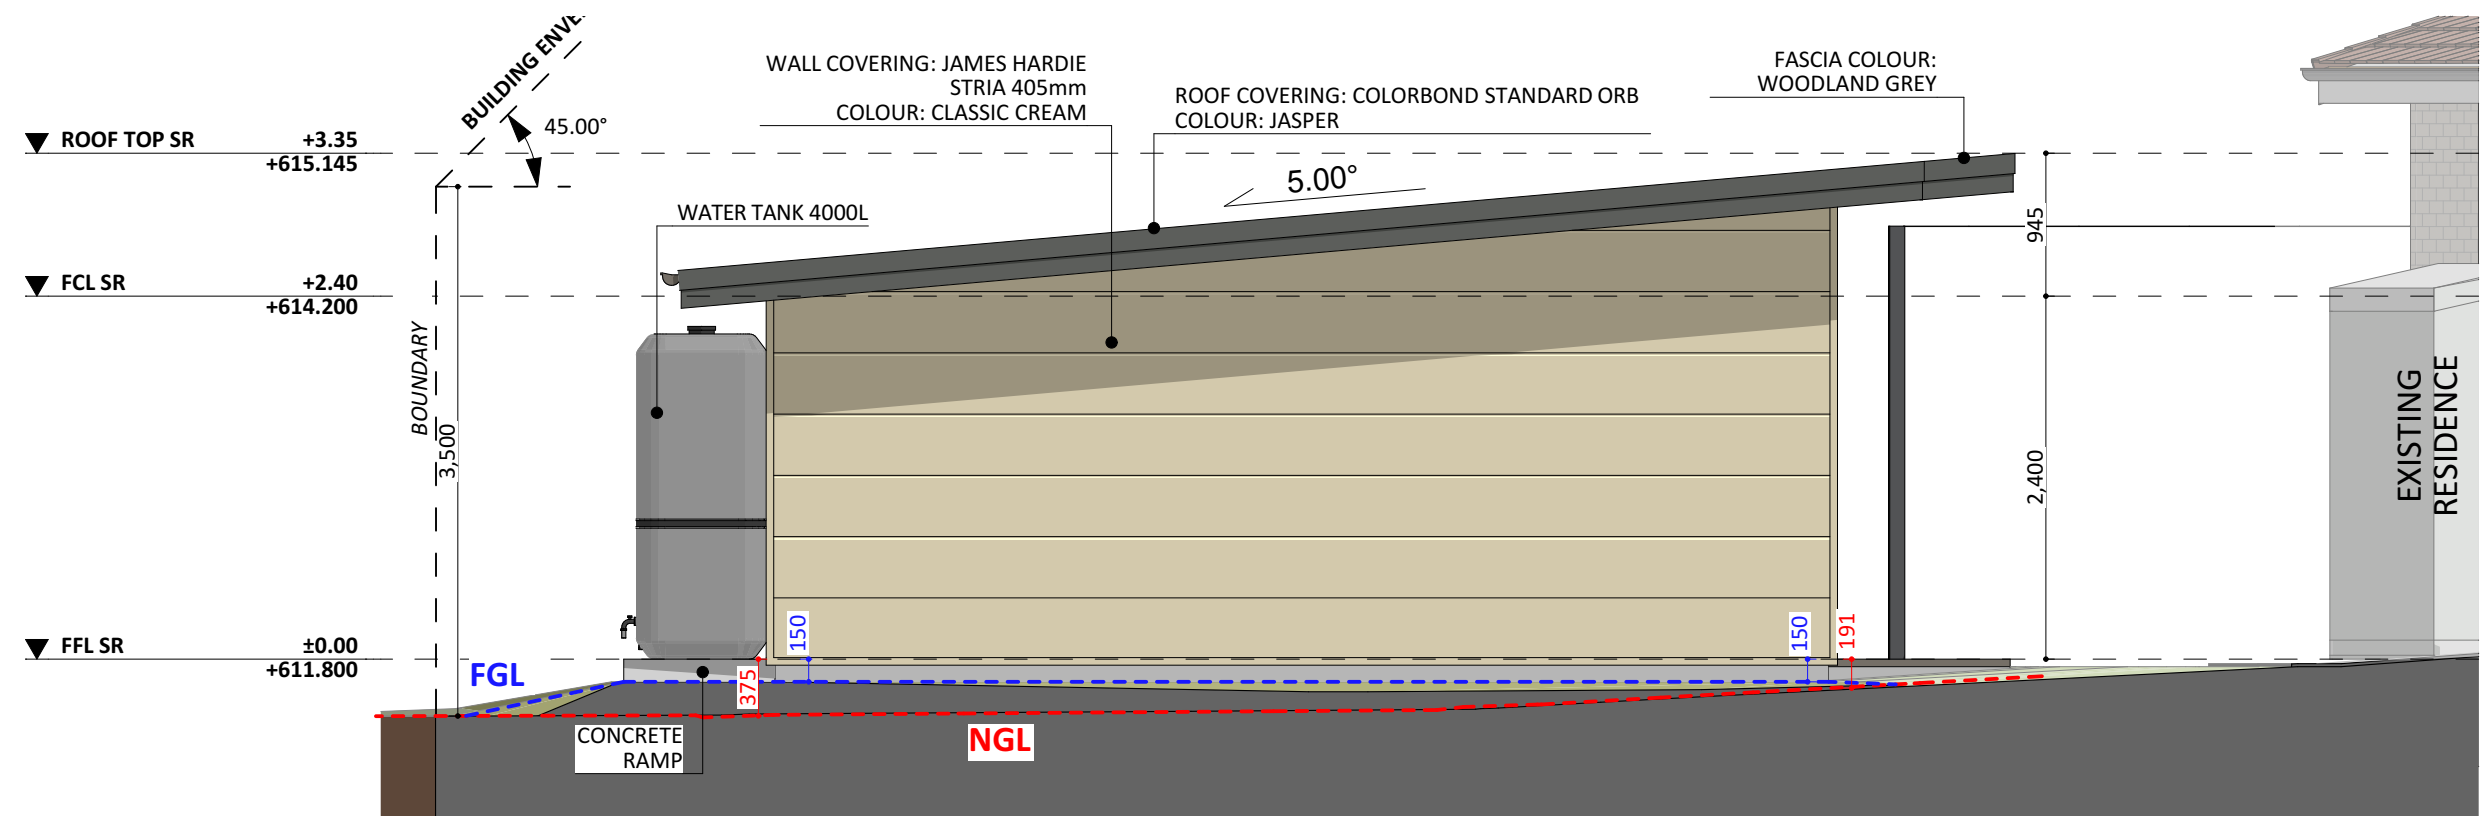

NORTH -WEST ELEVATION

1:50