




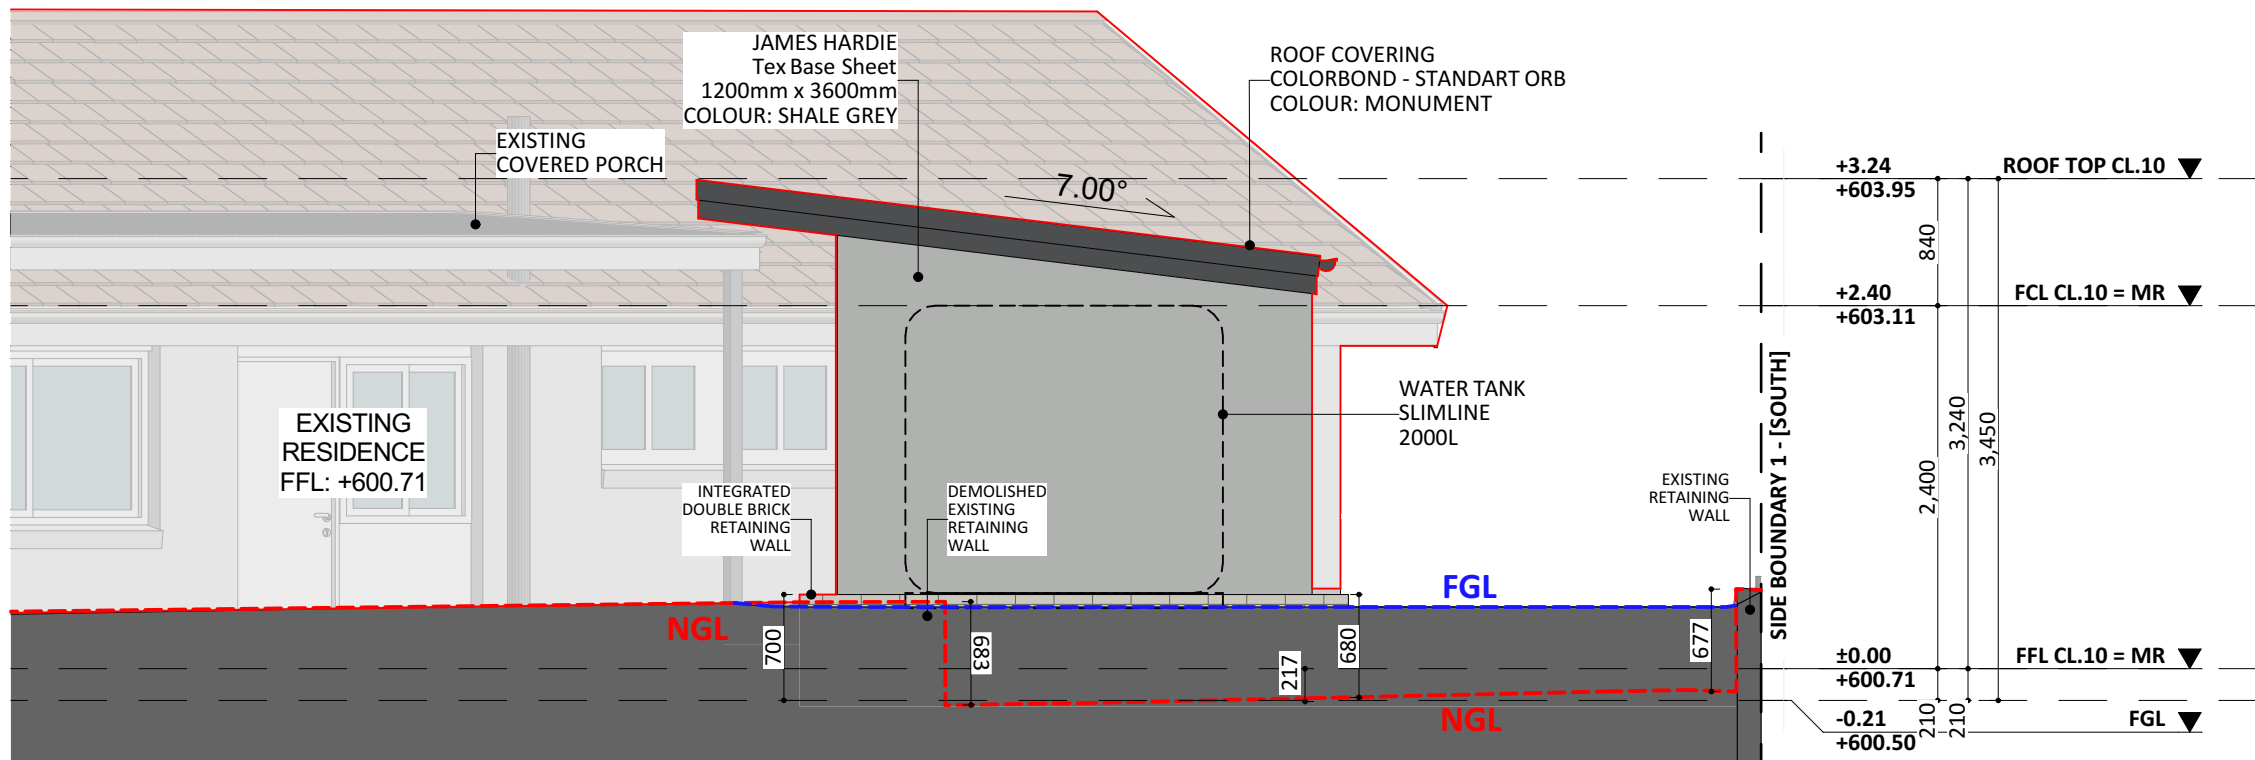


WEST ELEV.

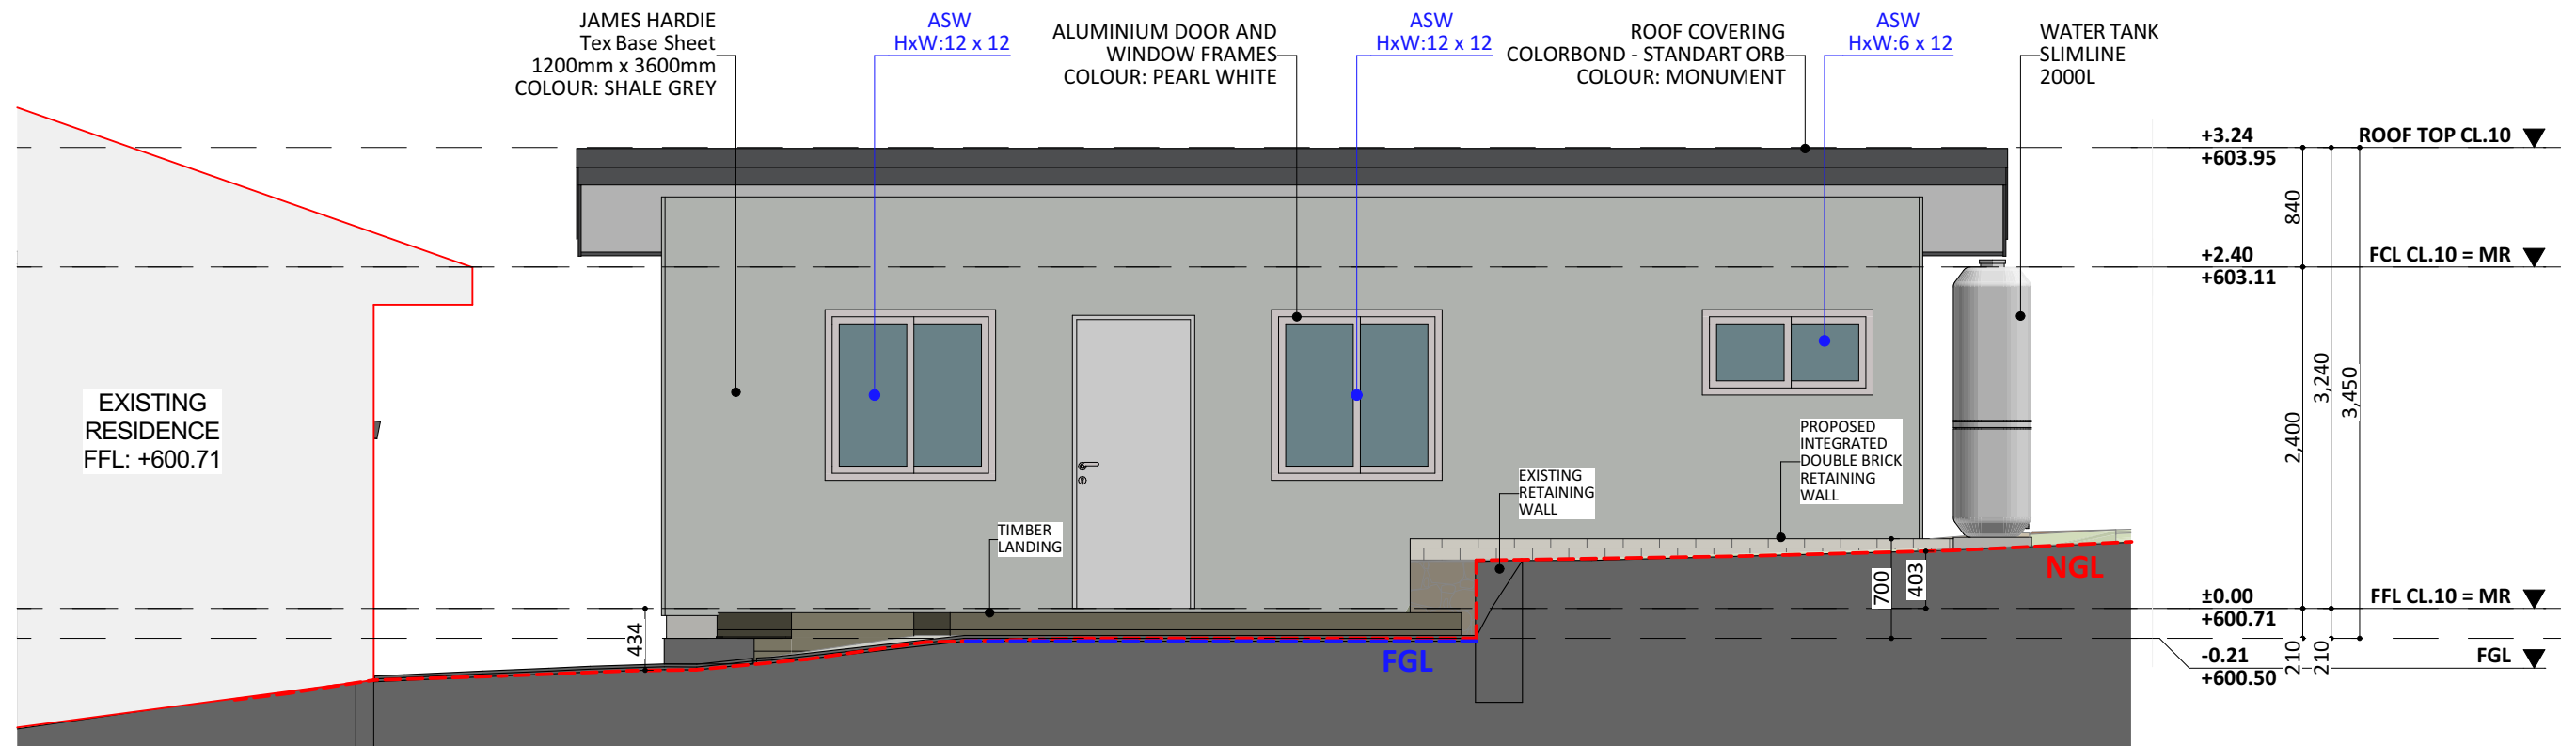

NORTH ELEV.

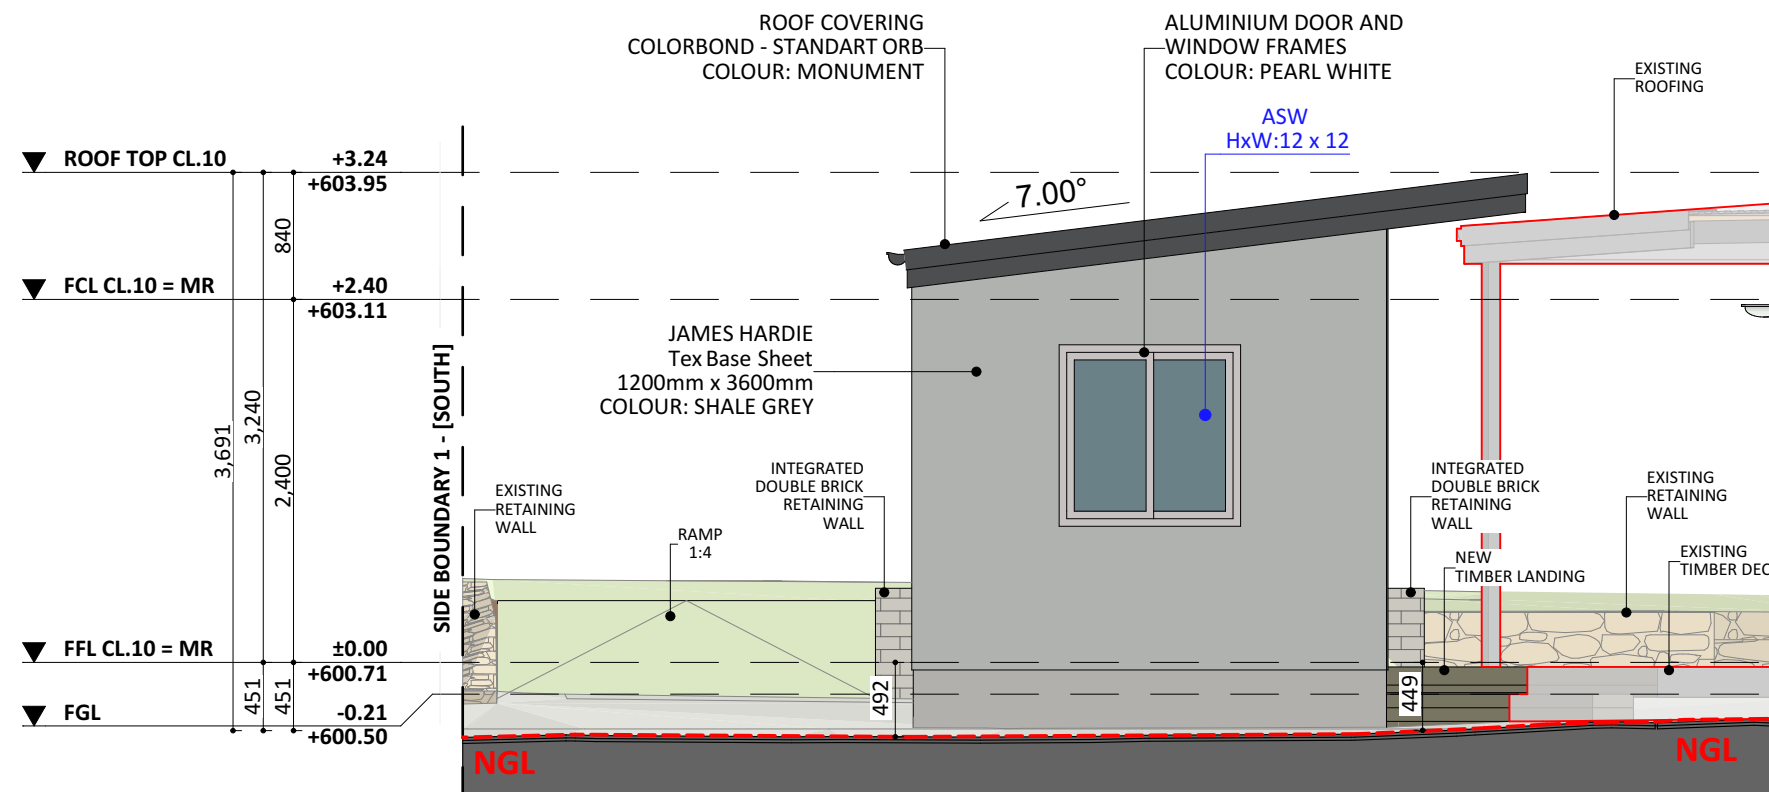

EAST ELEV.

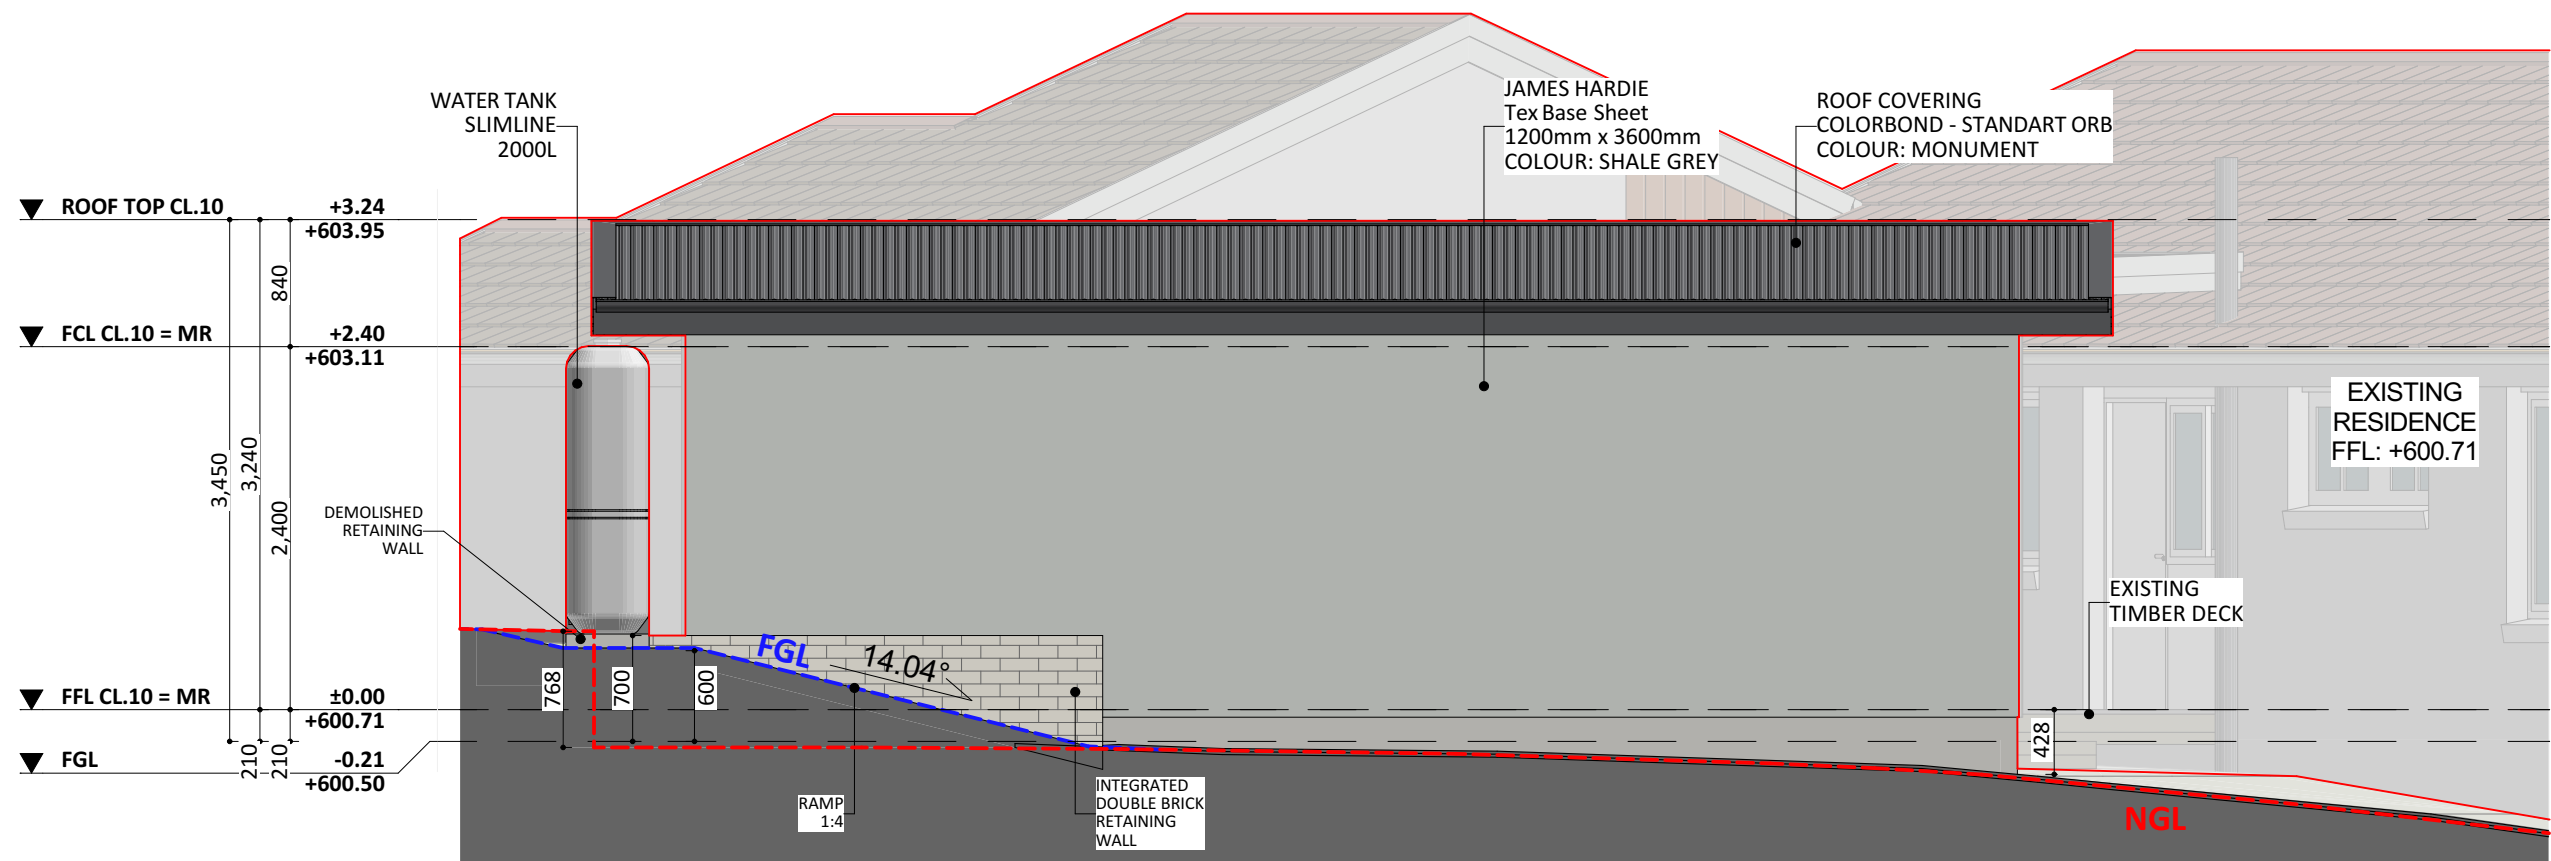

SOUTH ELEV.