



REAR BOUNDARY

SOUTH - WEST ELEVATION

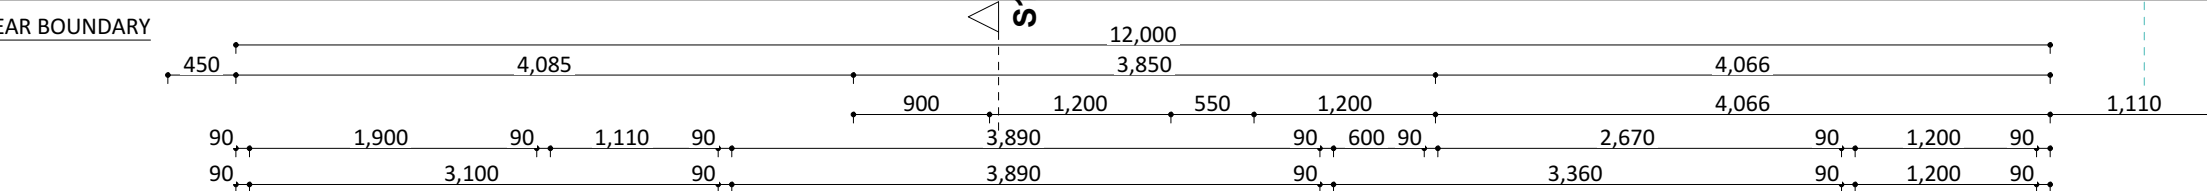

NORTH - WEST ELEVATION

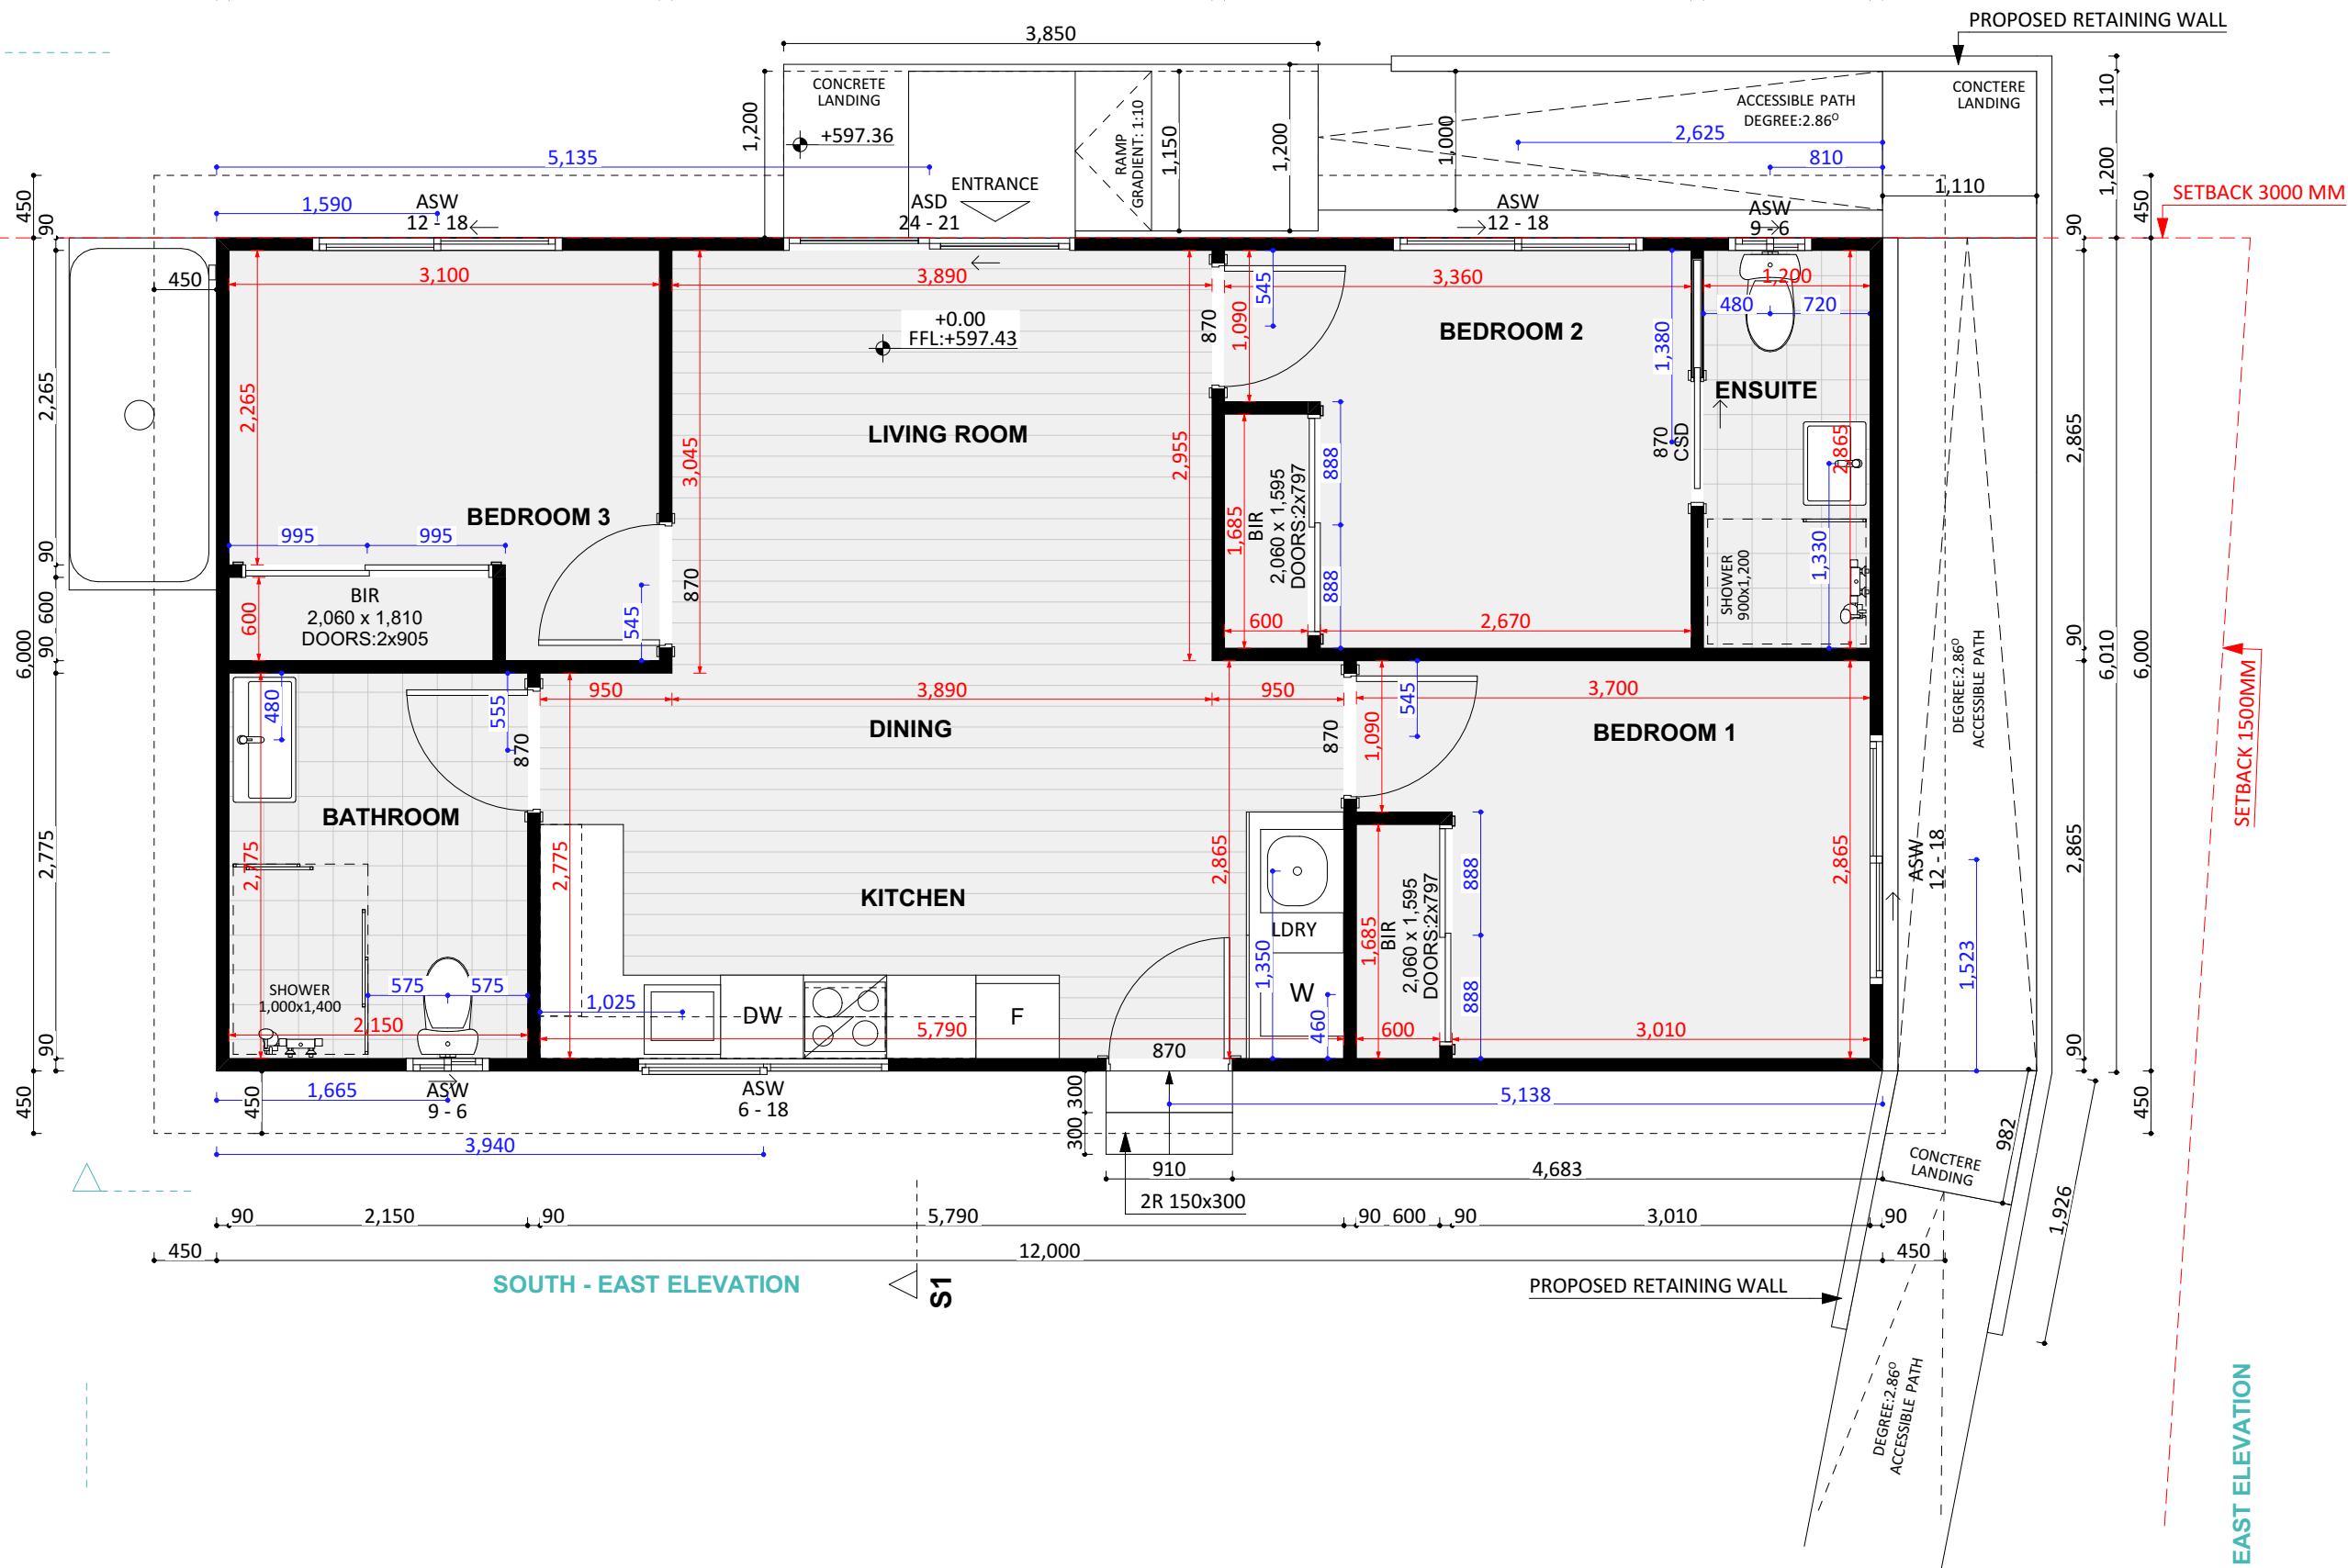

SOUTH - EAST ELEVATION

EAST ELEVATION