


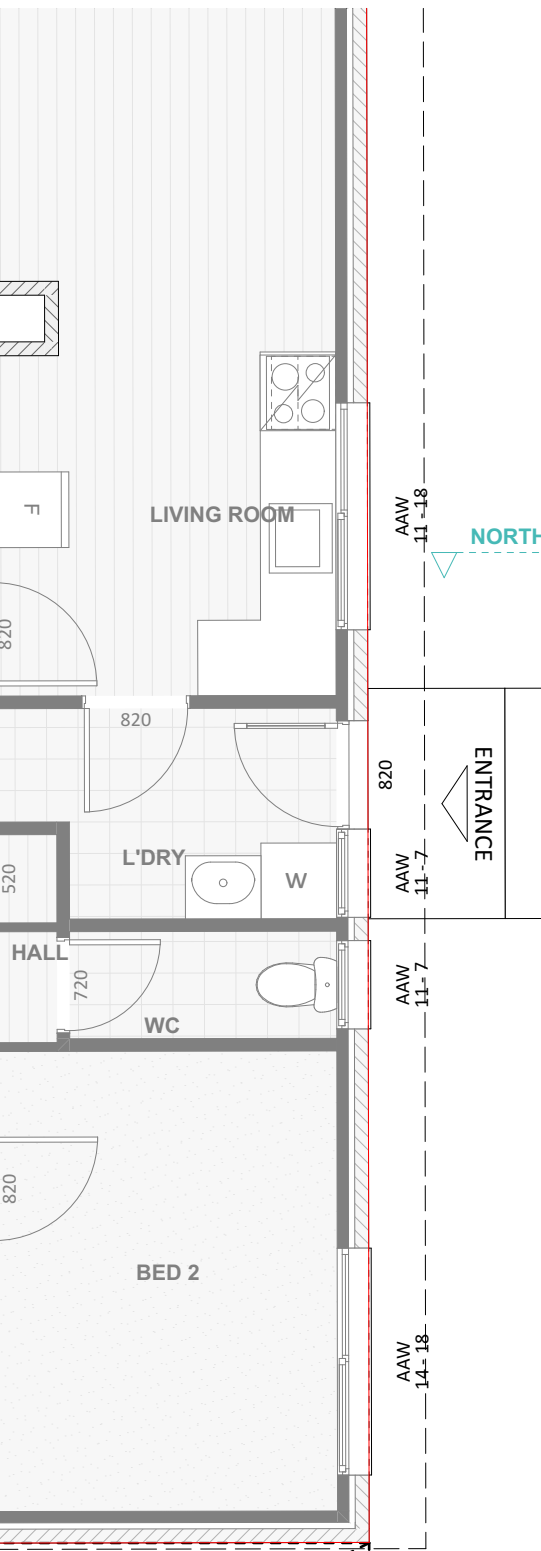

NORTH ELEV.

SOUTH ELEV.

