




NORTH-WEST ELEVATIONS

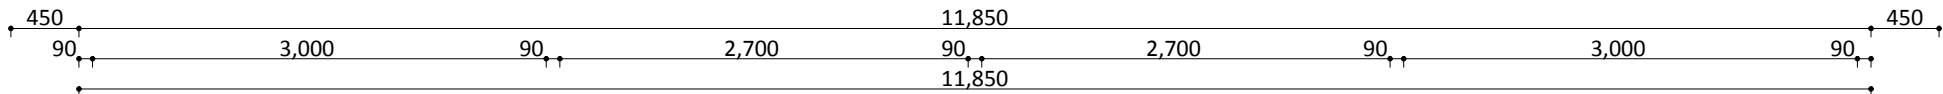

SOUTH-WEST ELEVATIONS

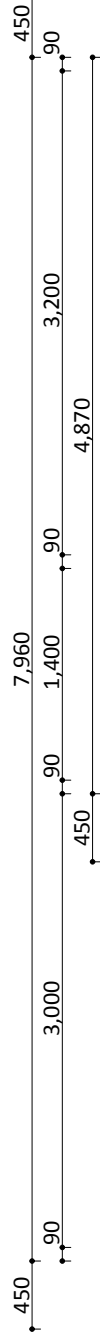

NORTH-EAST ELEVATIONS

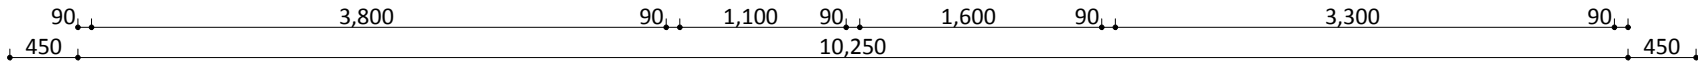

SOUTH-EAST ELEVATIONS