



NORTH-EAST ELEVATION

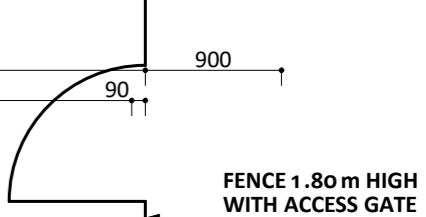

FENCE 1.80 m HIGH WITH ACCESS GATE

FENCE 1.80 m HIGH

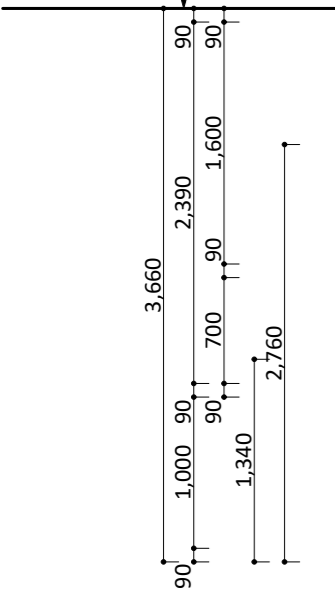


NORTH-WEST ELEVATION

CONCRETE DECK


ENTRANCE




ASD 21-21

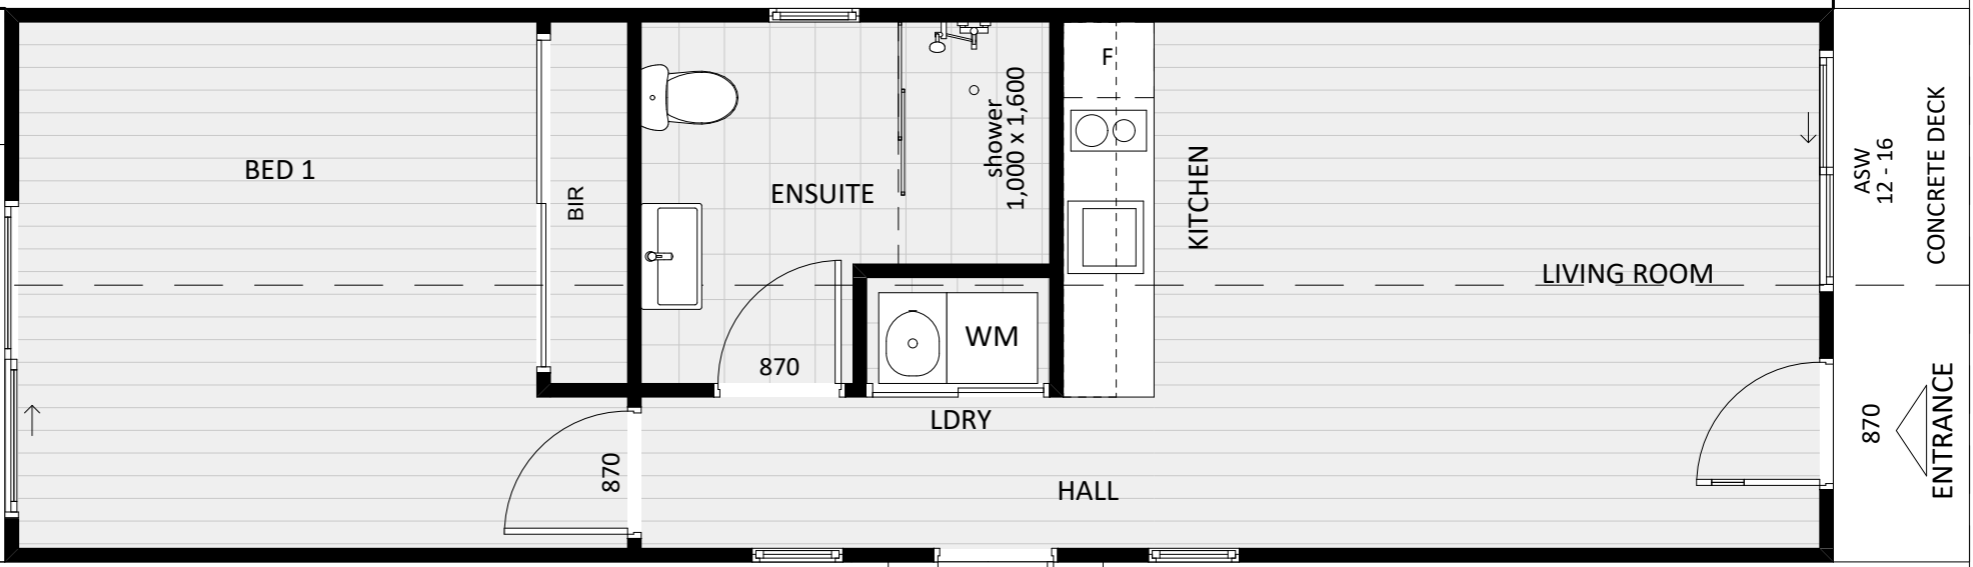

SOUTH-EAST ELEVATION

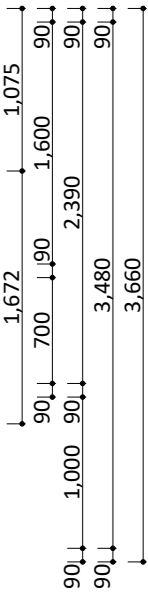

SOUTH-WEST ELEVATION

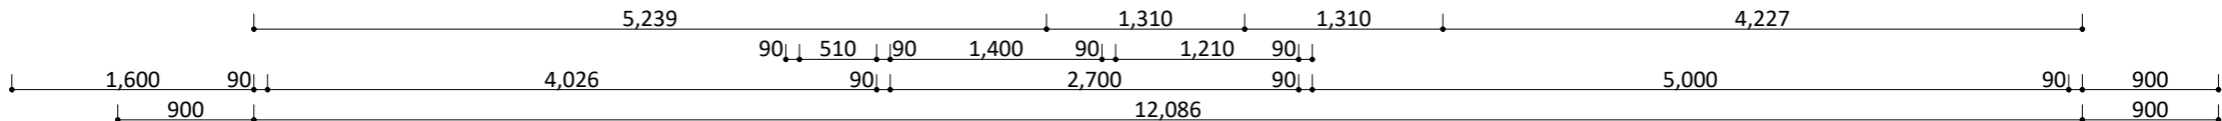

CONCRETE DECK (LANDING)