
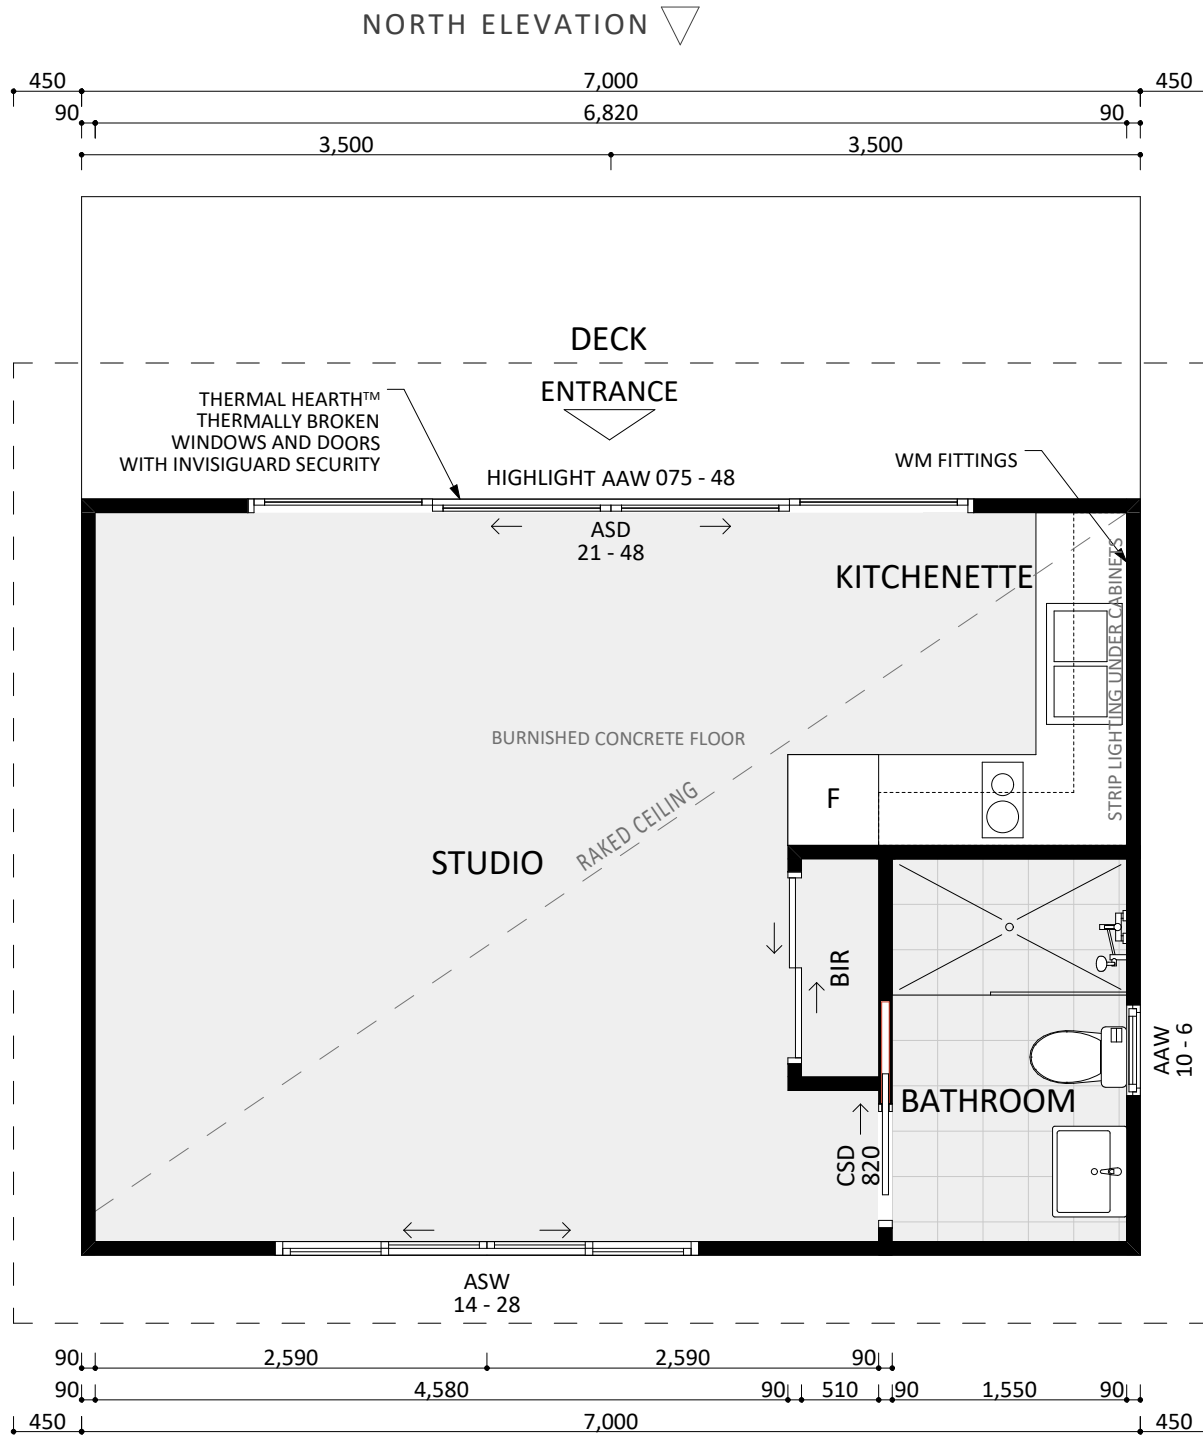


WEST ELEVATION

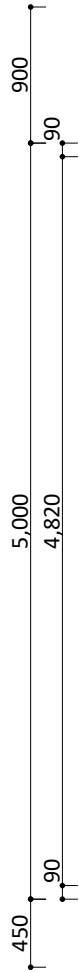

SOUTH ELEVATION