


NORTH-EAST ELEVATION

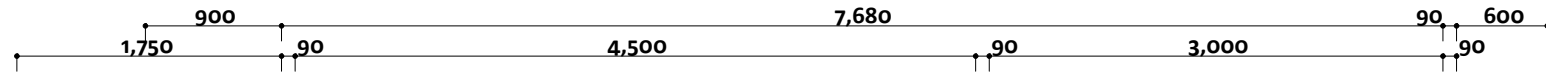

ENTRANCE

STONE WALL

ASD
21 - 34

ASW
15 x 24

RAKED HIGHLIGHT WINDOW
AFW 13.3/02.2-34

RAKED HIGHLIGHT WINDOW
AFW 10.2/02.6-24

LIVING ROOM
(A:26.46 m²)

BED 2
(A:13.50 m²)

ENTRANCE

ENTRY

AFW SIDE BOUNDARY
6 - 24
SOUTHEAST B. SETBACK: 1.50m

870



3,800

SOUTH-EAST ELEVATION

RAKED CEILING

RAKED CEILING

CSD
870

BIR

CSD
870

CSD
820

BATHROOM
(A:7.20 m²)

ASW
6 - 14

-DISHWASHER
UNDER BENCH-TOP

LARGE KITCHEN
BENCH

DW

2 x SKYLIGHT
09-06

KITCHEN
(A:12.15 m²)

WIP
(A: 4.80 m²)

shower
1,000 x 1,500

SKYLIGHT
09-06

LINEN
(in scope)

RAKED CEILING

870

RAKED CEILING

SKYLIGHT
09-06

WM

-OVEN UNDER COOKTOP
-EXTENDABLE BUILT IN HOOD

OVERHEAD SHELVES

WASHING MACHINE
UNDER BENCHTOP

-CUP'B UNDER BENCHTOP WITH MICROWAVE
-SHELVES UNDER BENCHTOP

SOUTH-WEST ELEVATION

90

90 1,110 90 1,800 90

90

90 3,000 90




4,500

90 3,000 90



600

7,770

600

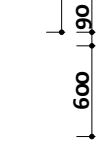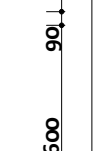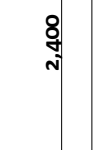

NORTH-WEST ELEVATION

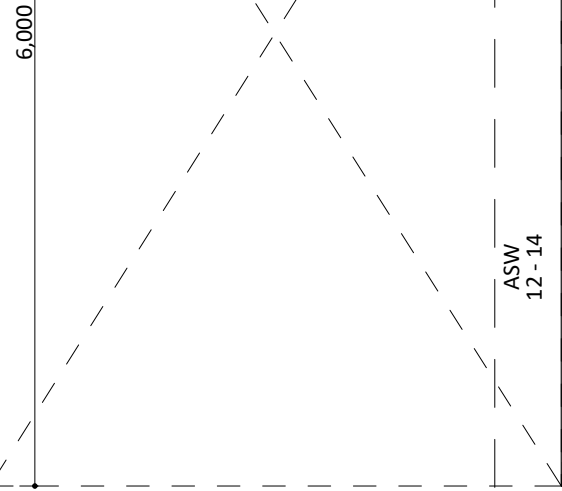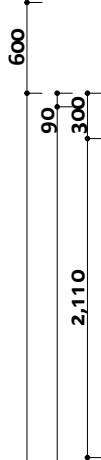

6,000

