


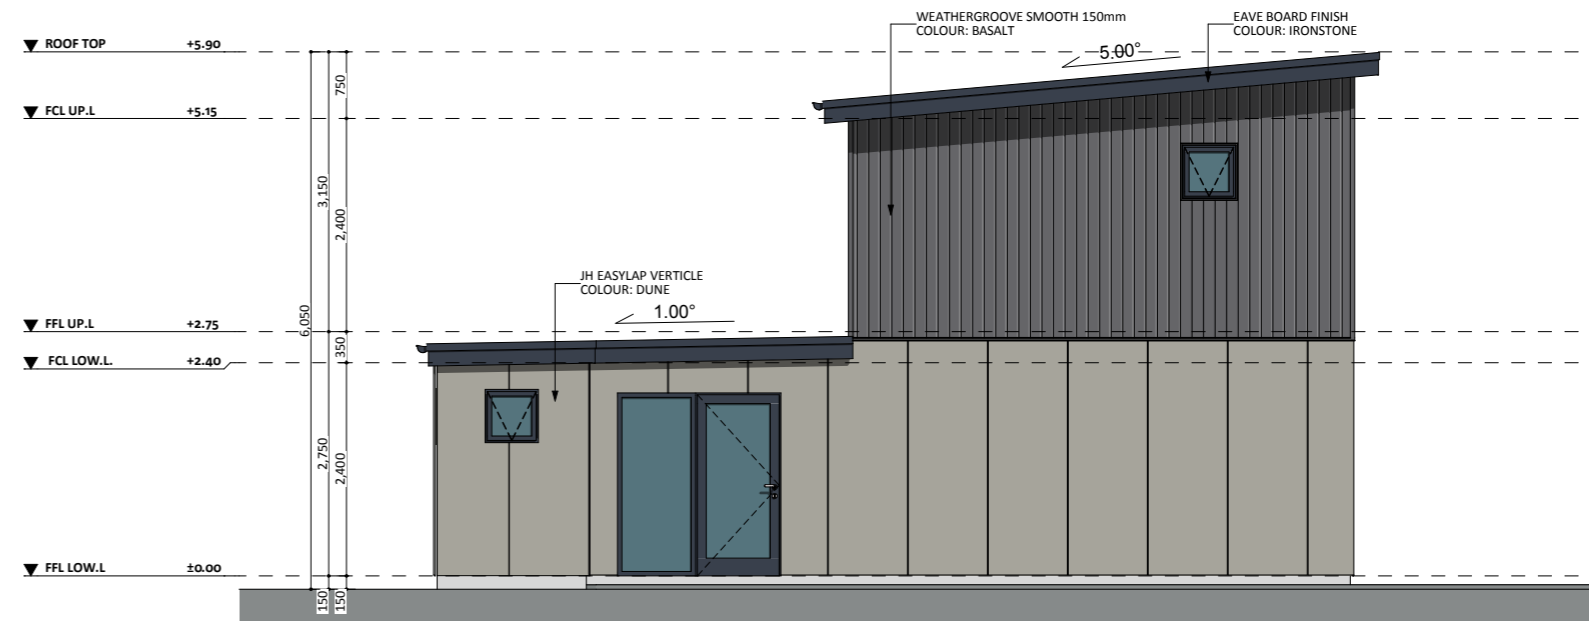

**NORTH ELEV.**




**EAST ELEV.**



Building and Solar building envelopes are marked on the following plans:  
"BUILDING ZONE" and "SOLAR AND BUILDING ENVELOPE"

**SOUTH ELEV.**

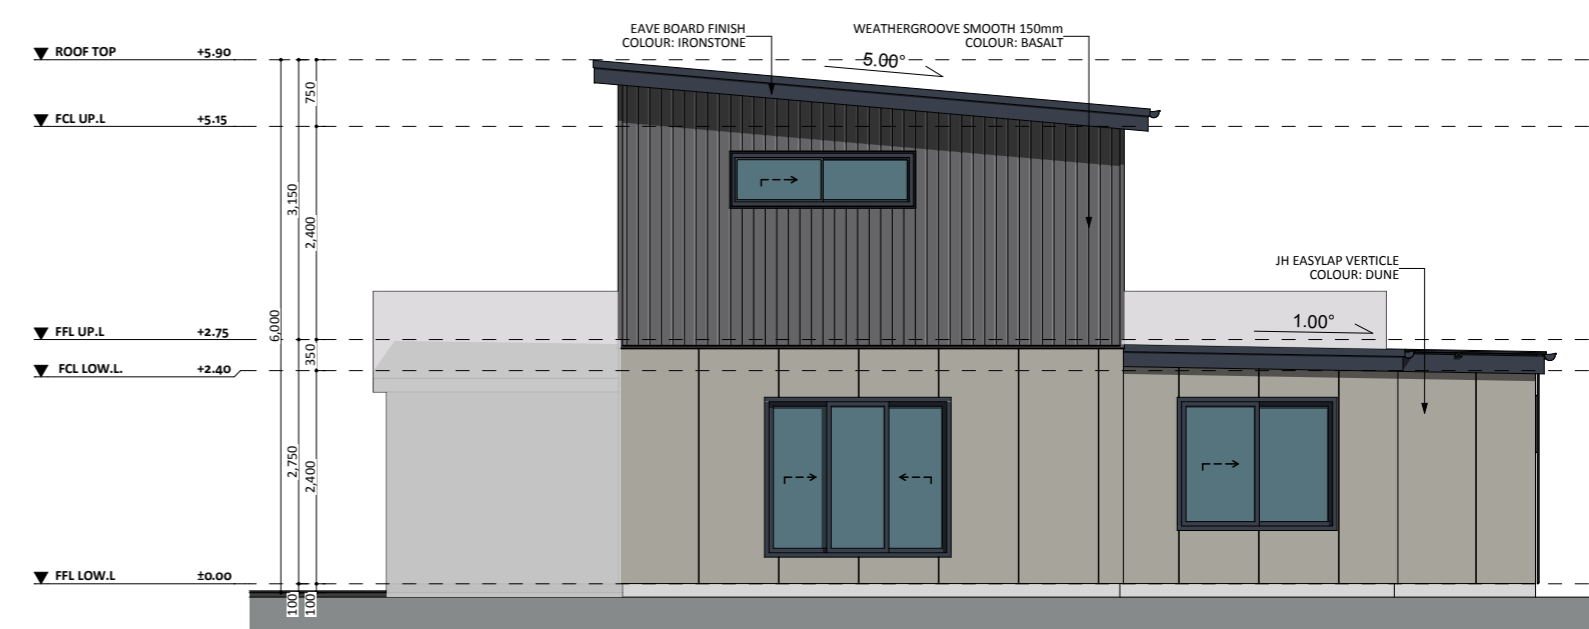

**WEST ELEV.**