



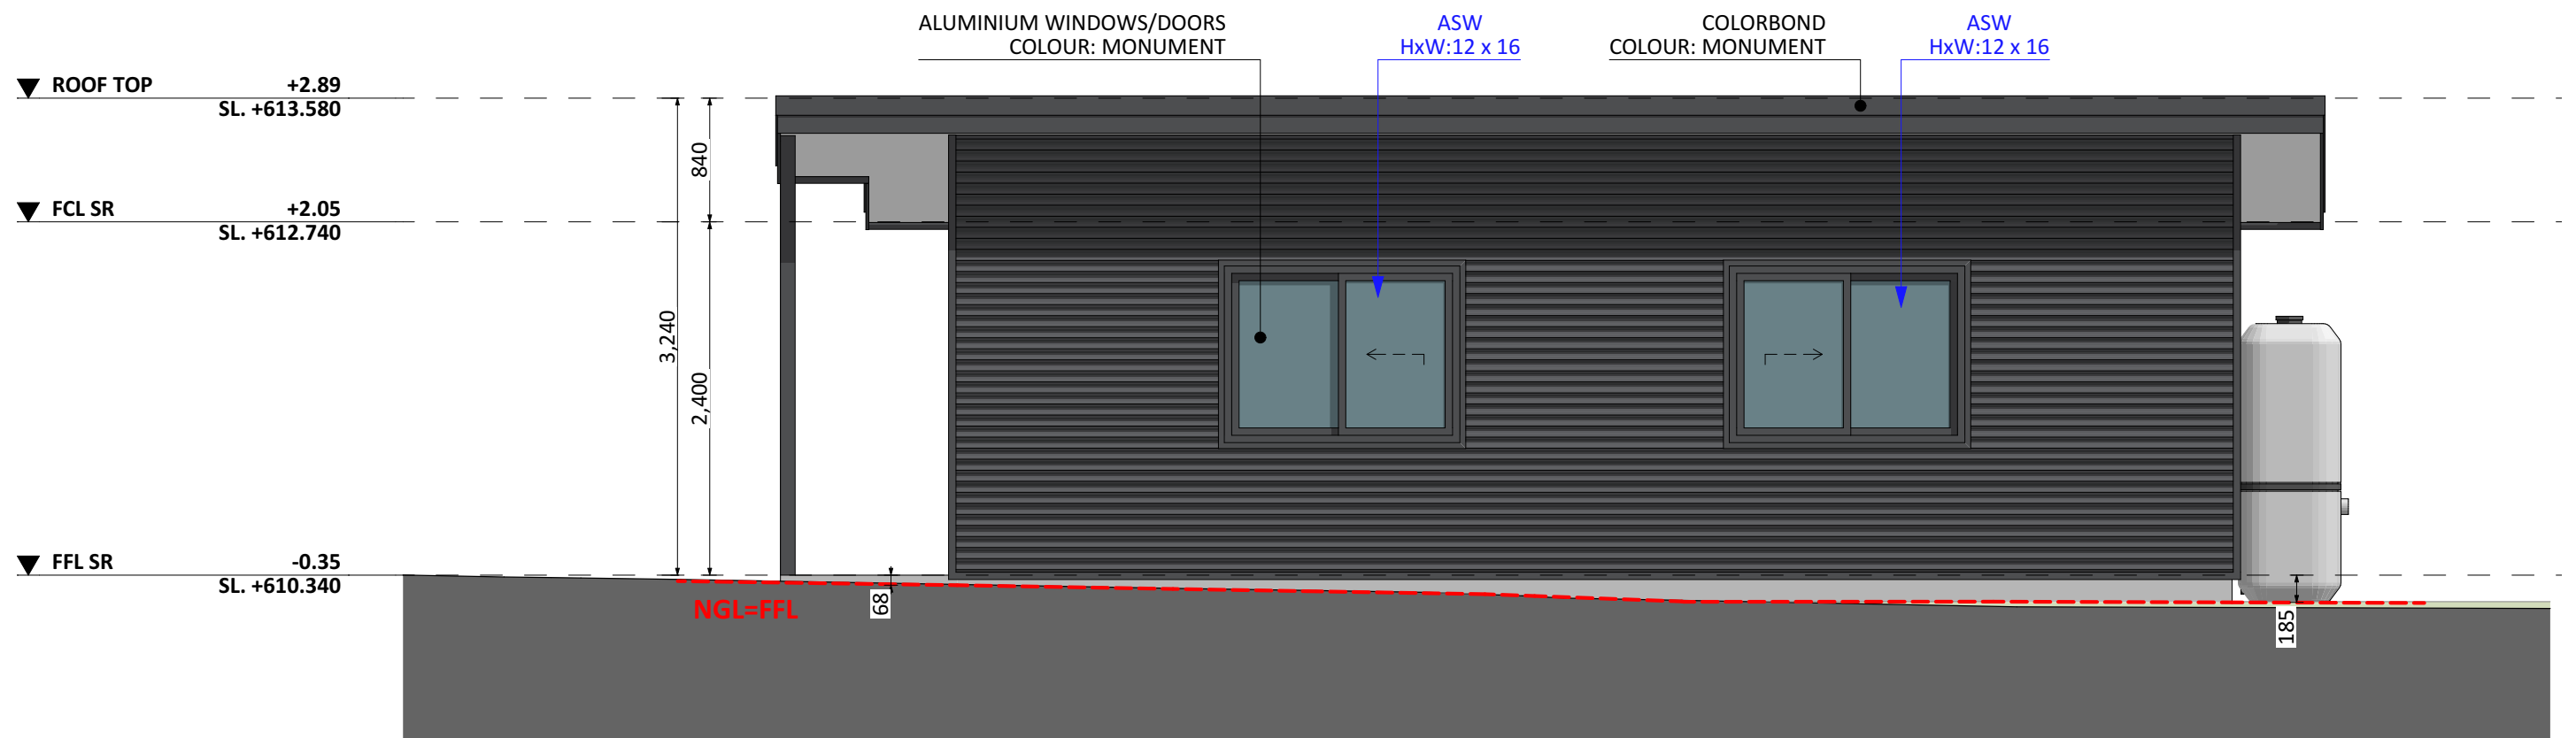


NORTH ELEV.

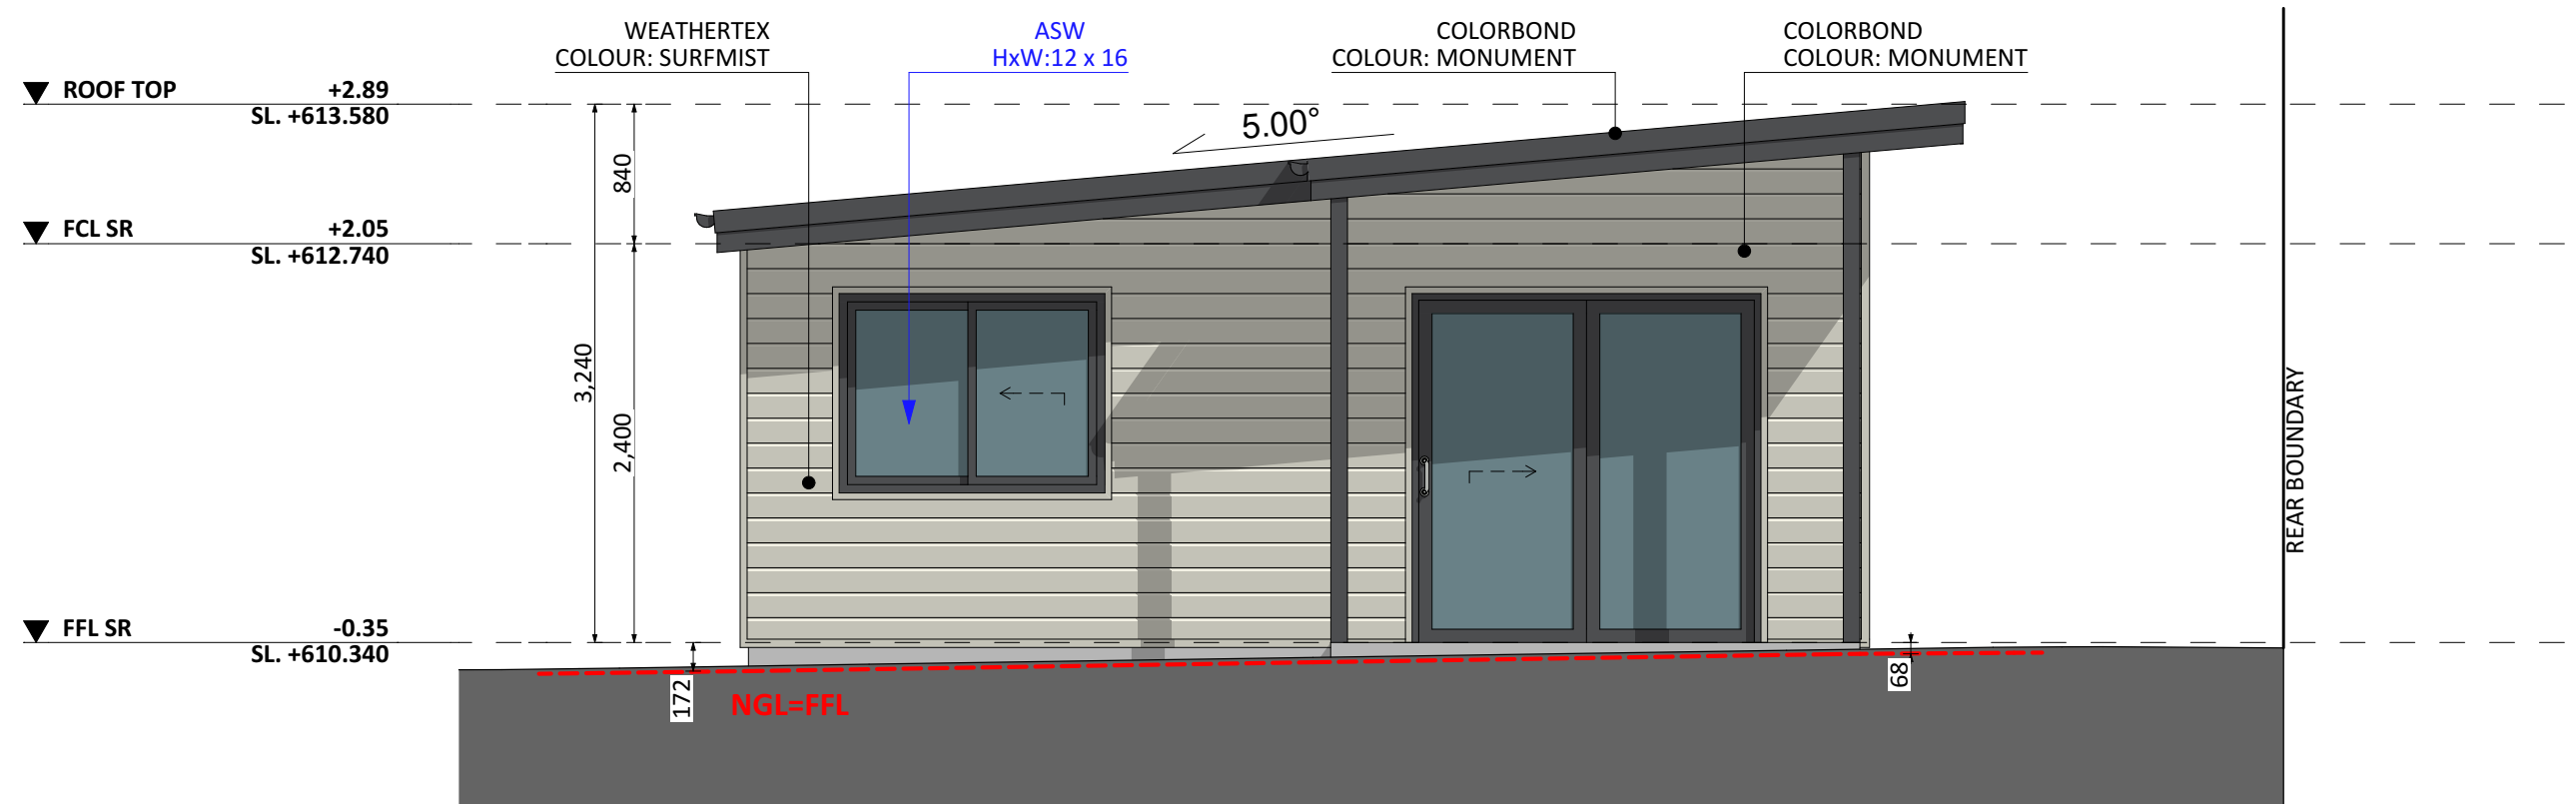

EAST ELEV.



SOUTH ELEV.

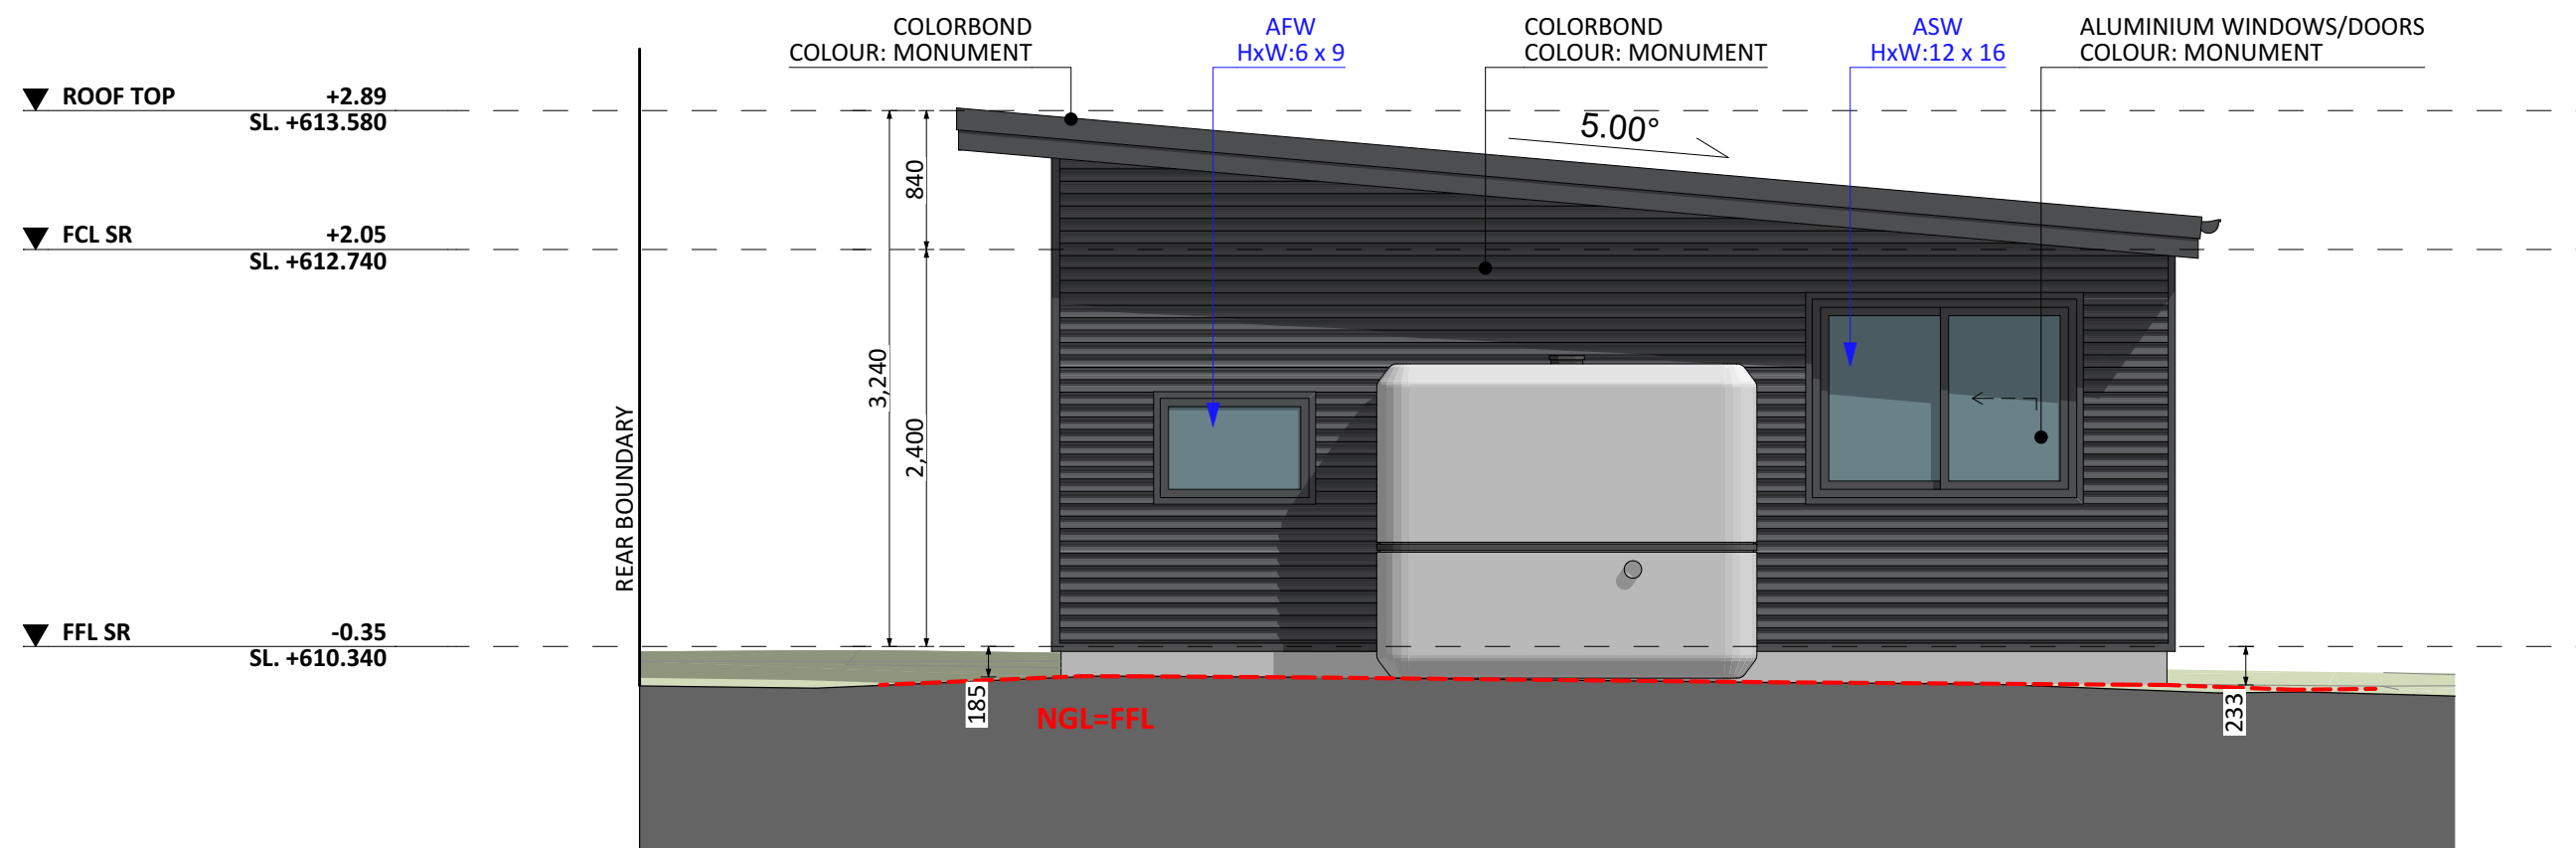

WEST ELEV.