



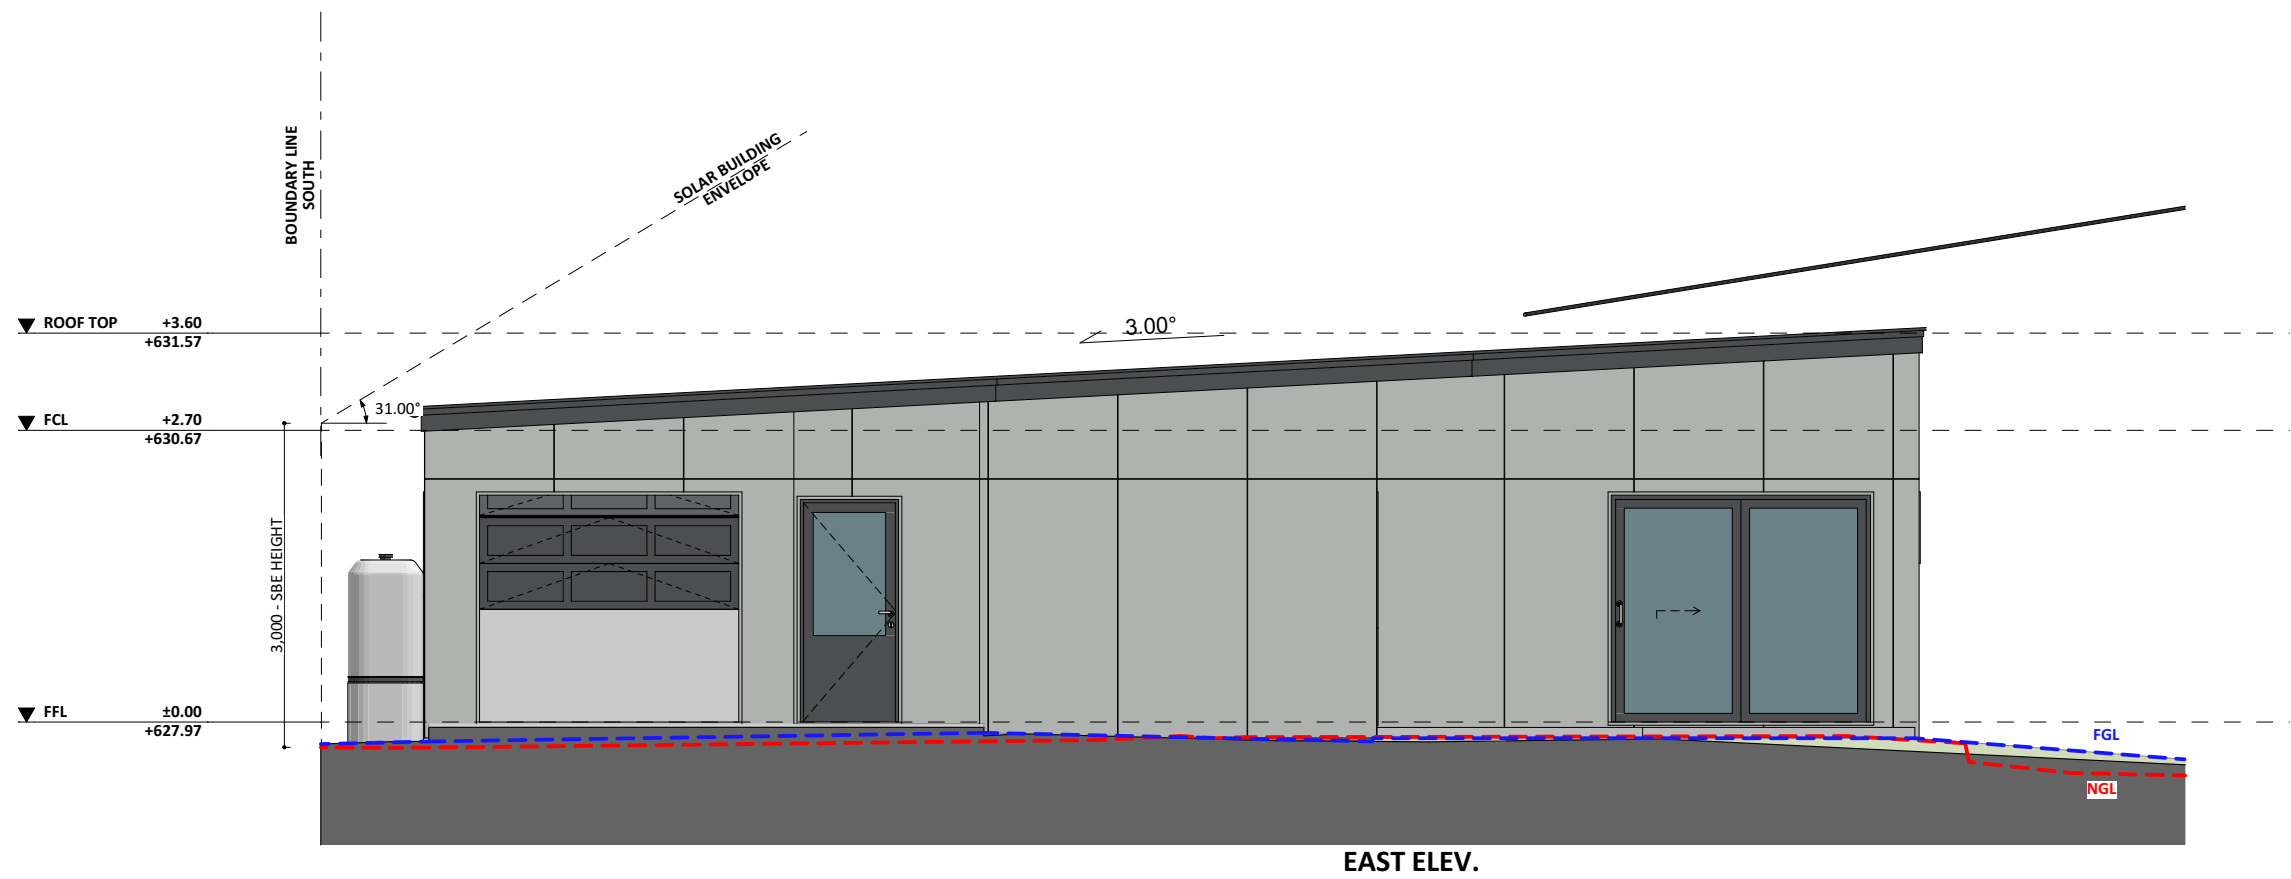

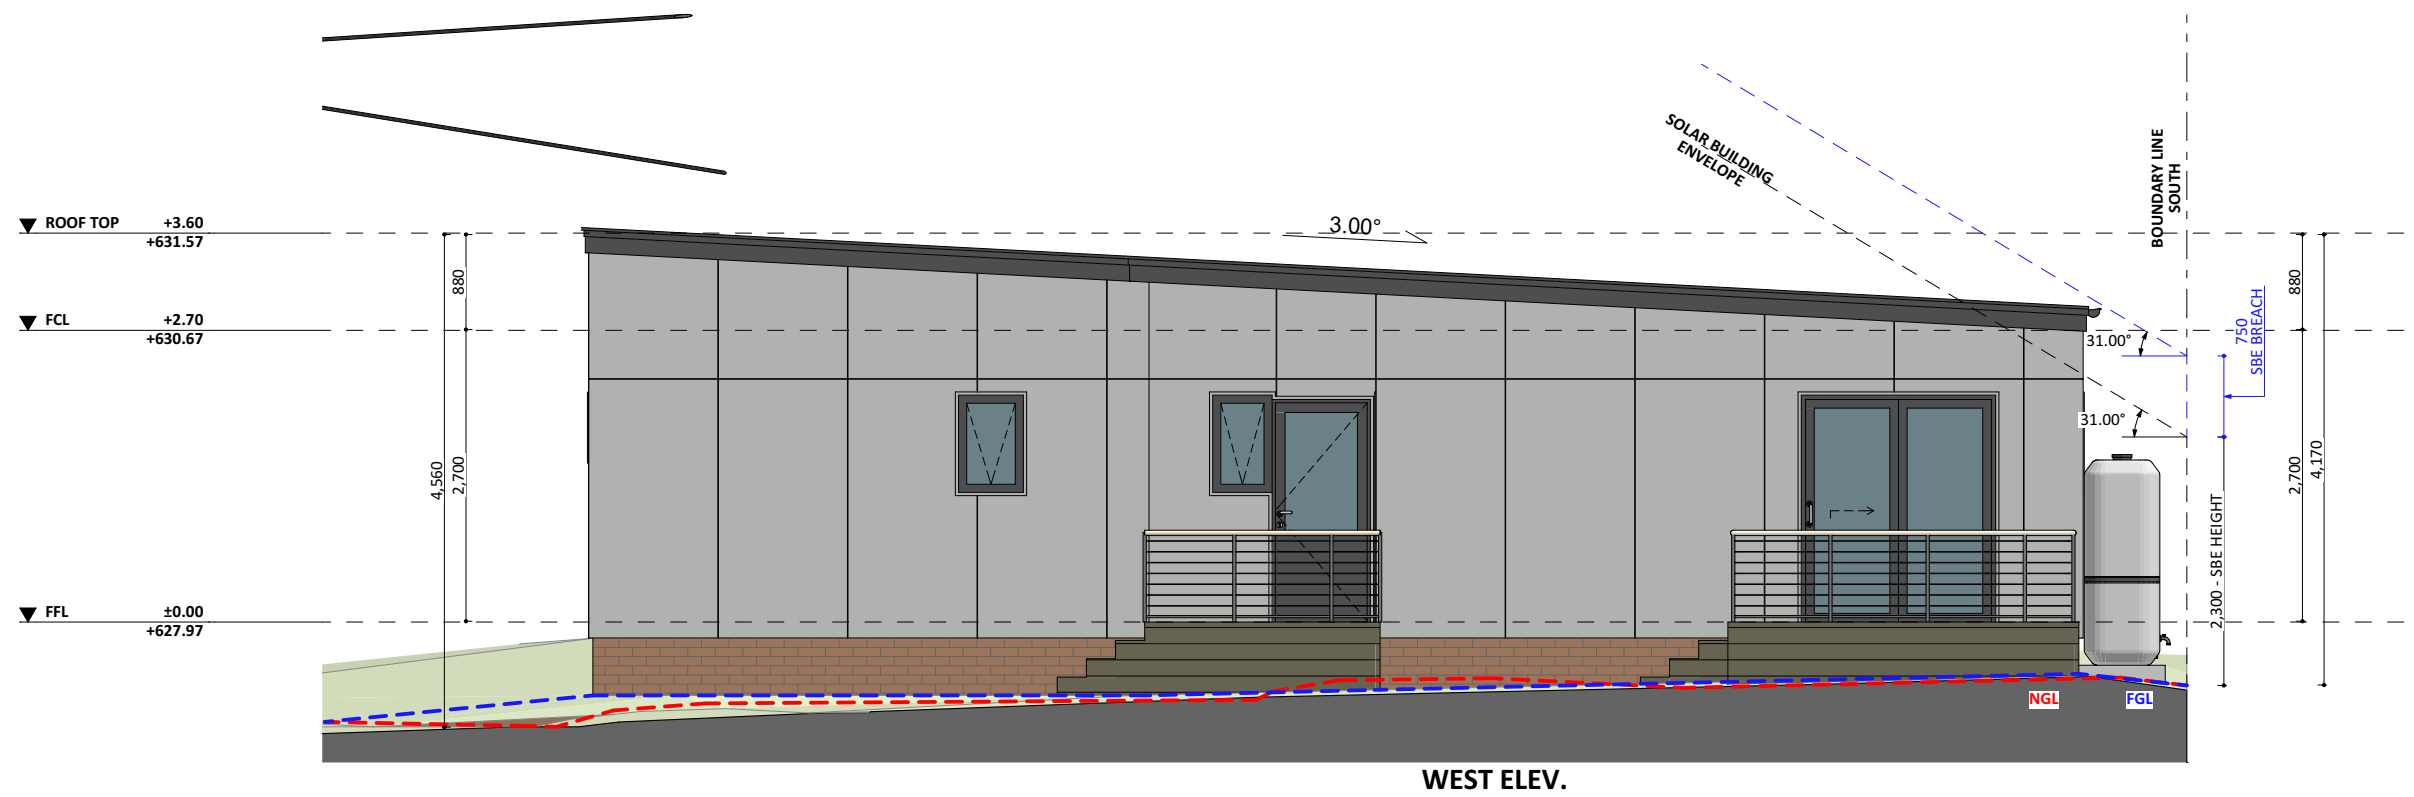

WEST ELEV.

